




PLOT DRW: JA:200816-KTE-CLAD_ADMIN\PILOT_DRIVER\PDF_BW_300dpi_080924.dpt
 MODEL NAME: \X:\Kgm\589\dwt\3\200816-KTE-RECORD\Univerable Cad Drawing\Working Drawing\Rev.A\10_000\C&S Drawings\EPW\101 of 2\UDON03 HMT Estate and OI-Man Estate Connection - At-grade & Elevated Walkway\1001_W_315_OAP_C10_203A.dgn
 FILE NAME:

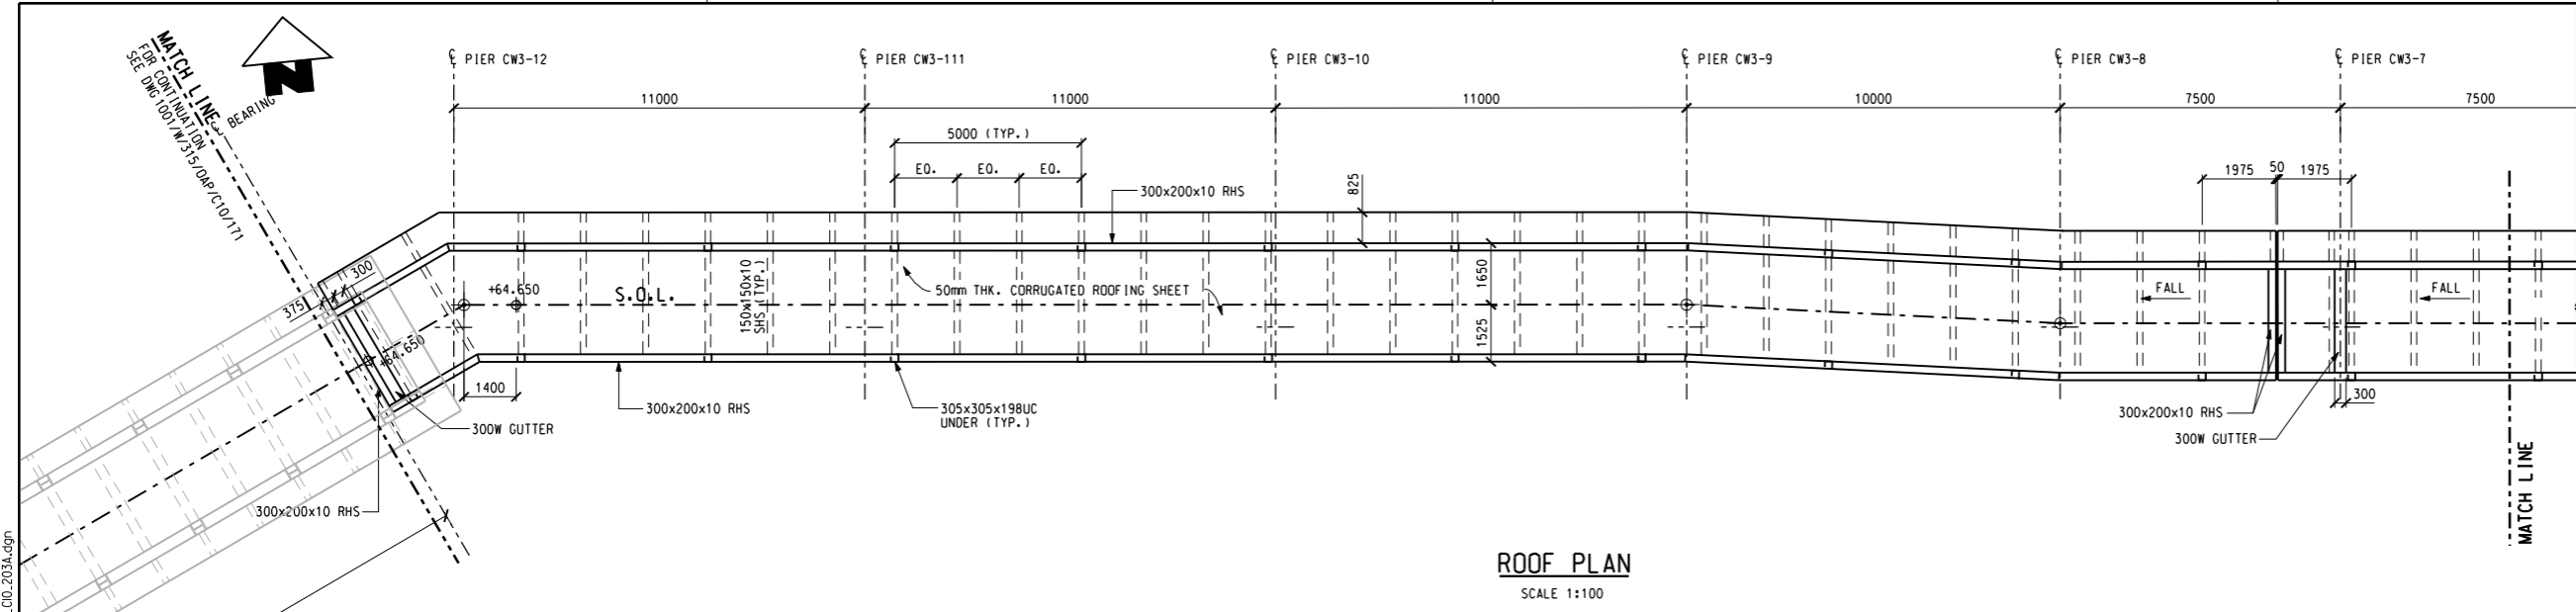


ROOF PLAN
SCALE 1:100

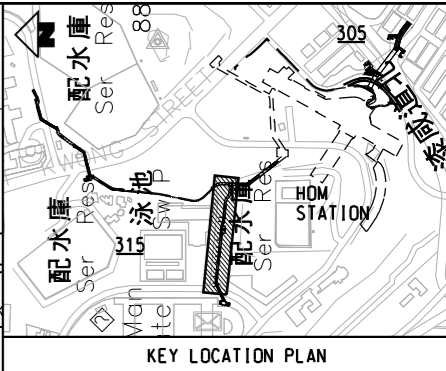


- NOTES:**
- FOR GENERAL NOTES REFER TO DRG. NO. 1001/W/000/OAP/C01/101 & 102.
 - FOR SETTING OUT LINE INFORMATION REFER TO DRAWING NO. 1001/W/315/OAP/C10/003 & 004.
 - REFER TO ARCHITECTURAL DRAWING FOR ROOF AND FLASHING DETAILS.

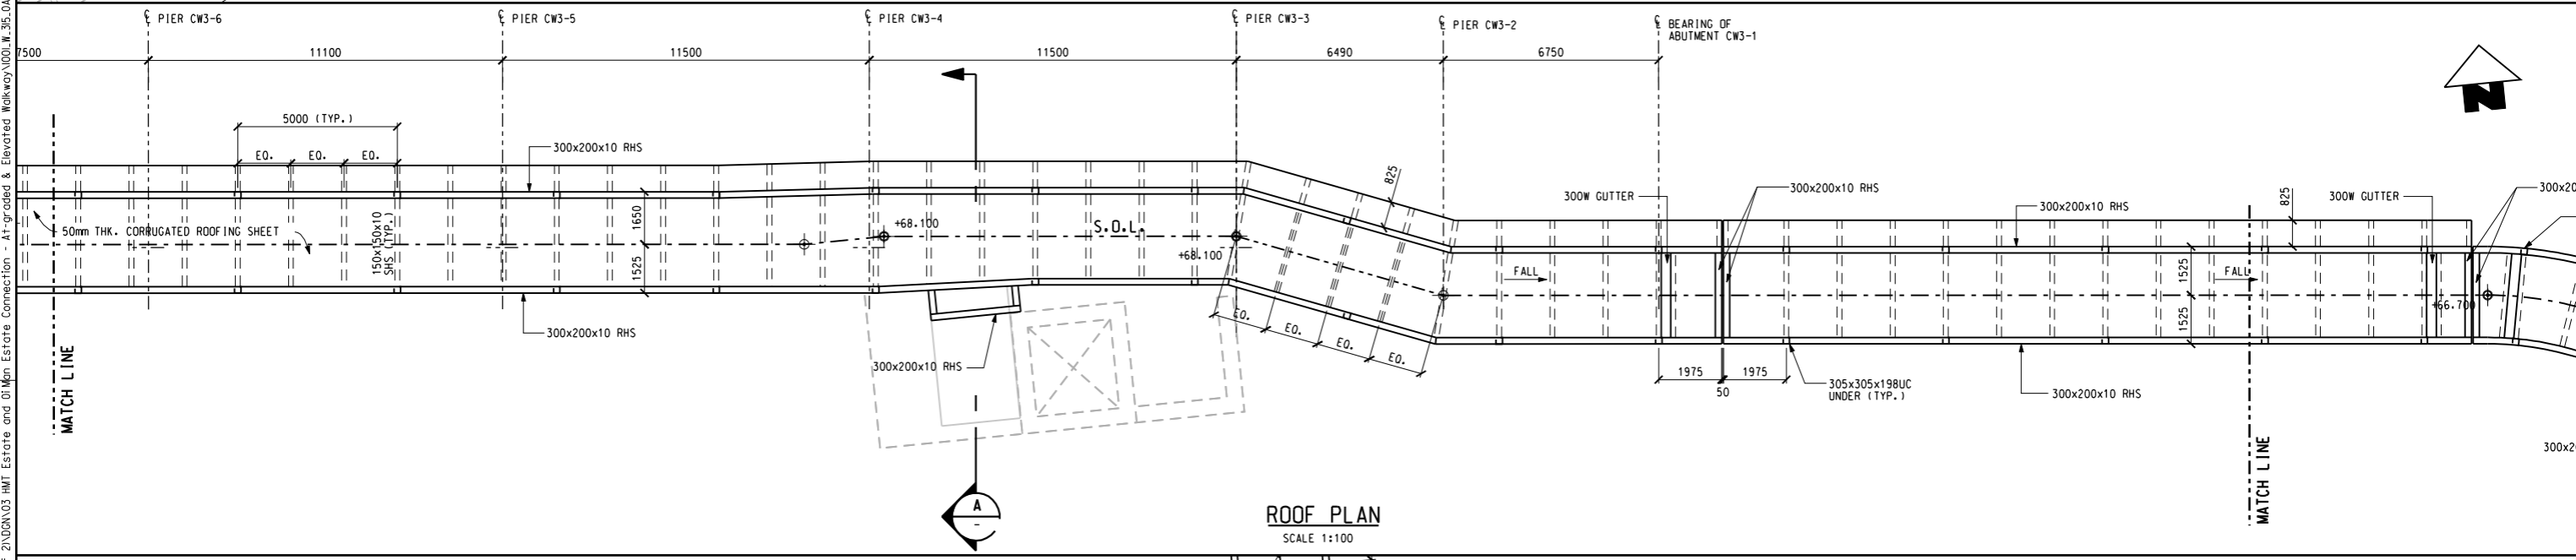

ROOF PLAN
SCALE 1:100

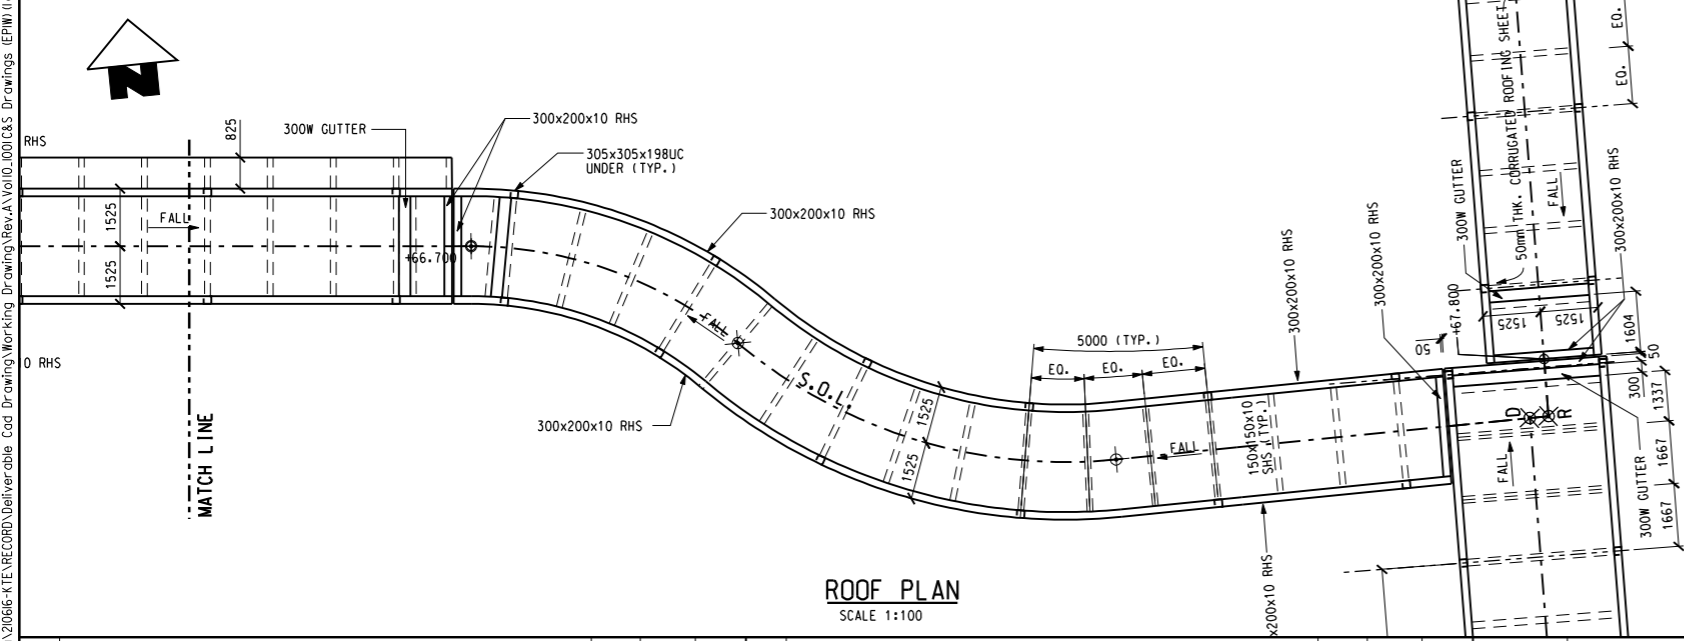


ROOF PLAN
SCALE 1:100

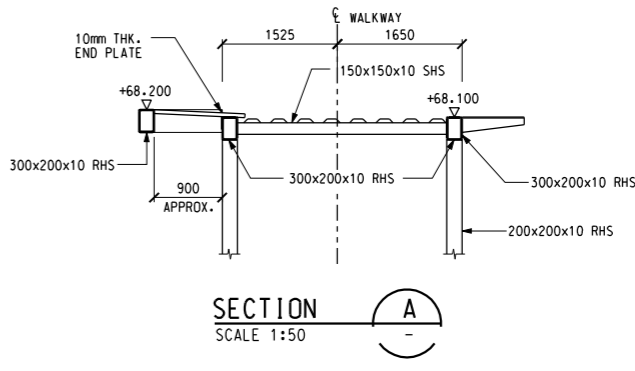

SECTION A
SCALE 1:50

For Information

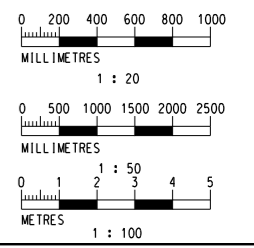

REV	DESCRIPTION	BY	DATE	APPROVED	REV	DESCRIPTION	BY	DATE	APPROVED
A	WORKING DRAWING	FM	13MAY11	TS					

DRAWN	FM
DESIGNED	KC
CHECKED	NP
APPROVED	TS
DATE	01/SEP/2010

MTR

KWUN TONG LINE EXTENSION

ORIGINATOR **ARUP**

Supported by:

- Integrated Design Associates Ltd.,
- Davis Langdon & Seah HK Ltd.,
- Kenneth Ng & Associates Ltd.,
- IntelIBuild

CADD REF. 1001_W_315_OAP_C10_203A.dgn

TITLE		CONTRACT 1001	
		YMT TO WHAMPOA TUNNELS AND HOM STATION	
		EPIW - HMT ESTATE AND OI-MAN ESTATE CONNECTION	
		CW3 ROOF LAYOUT	
SCALE	DRAWING NO.	REV.	
AS SHOWN (A1)	1001/W/315/OAP/C10/203	A	