



**NOTE:**  
GENERAL NOTES SHALL REFER TO DRAWING SE/2263/JP001.

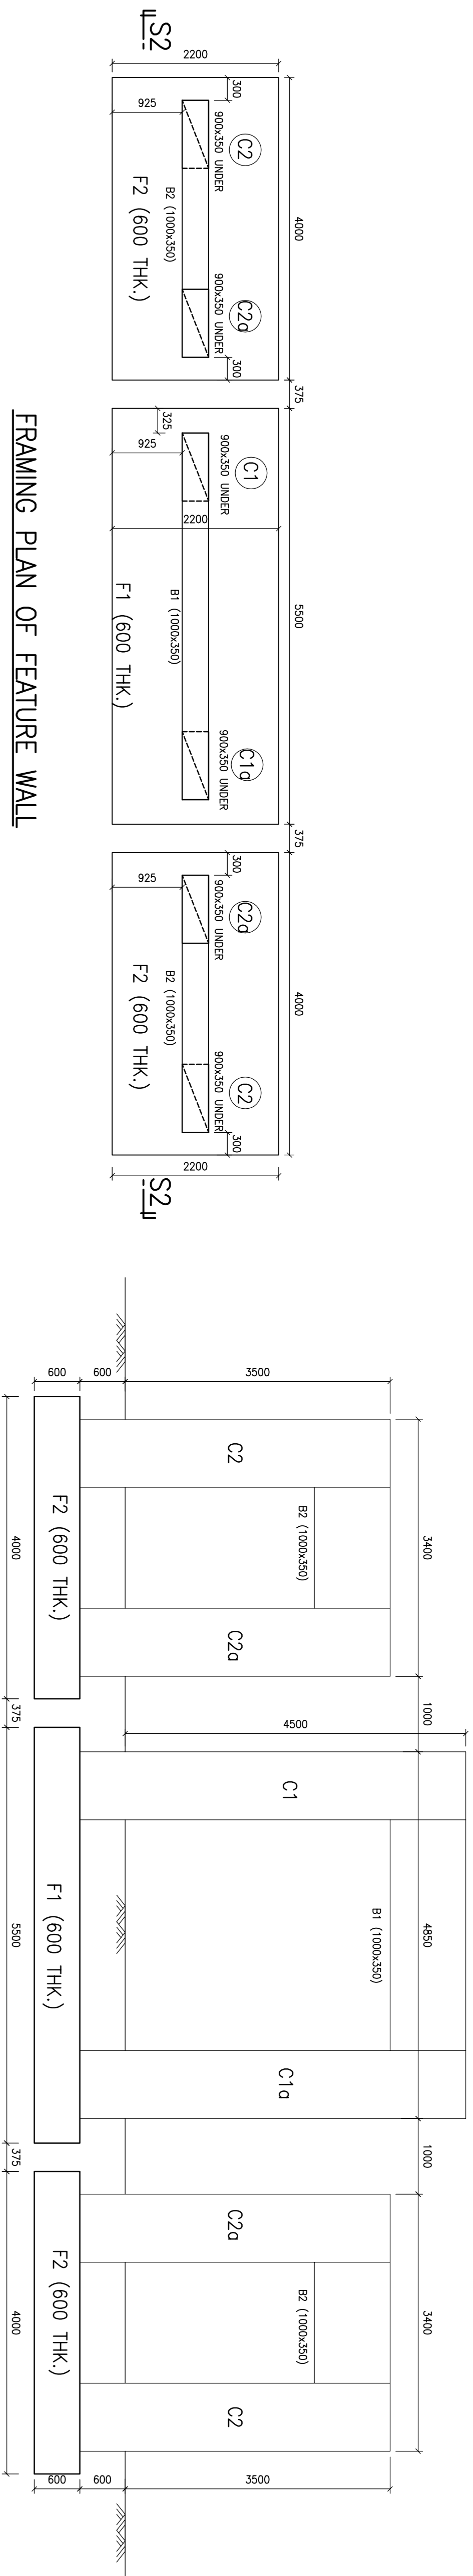


FRAMING PLAN OF FEATURE WALL

SECTION S2 - S2

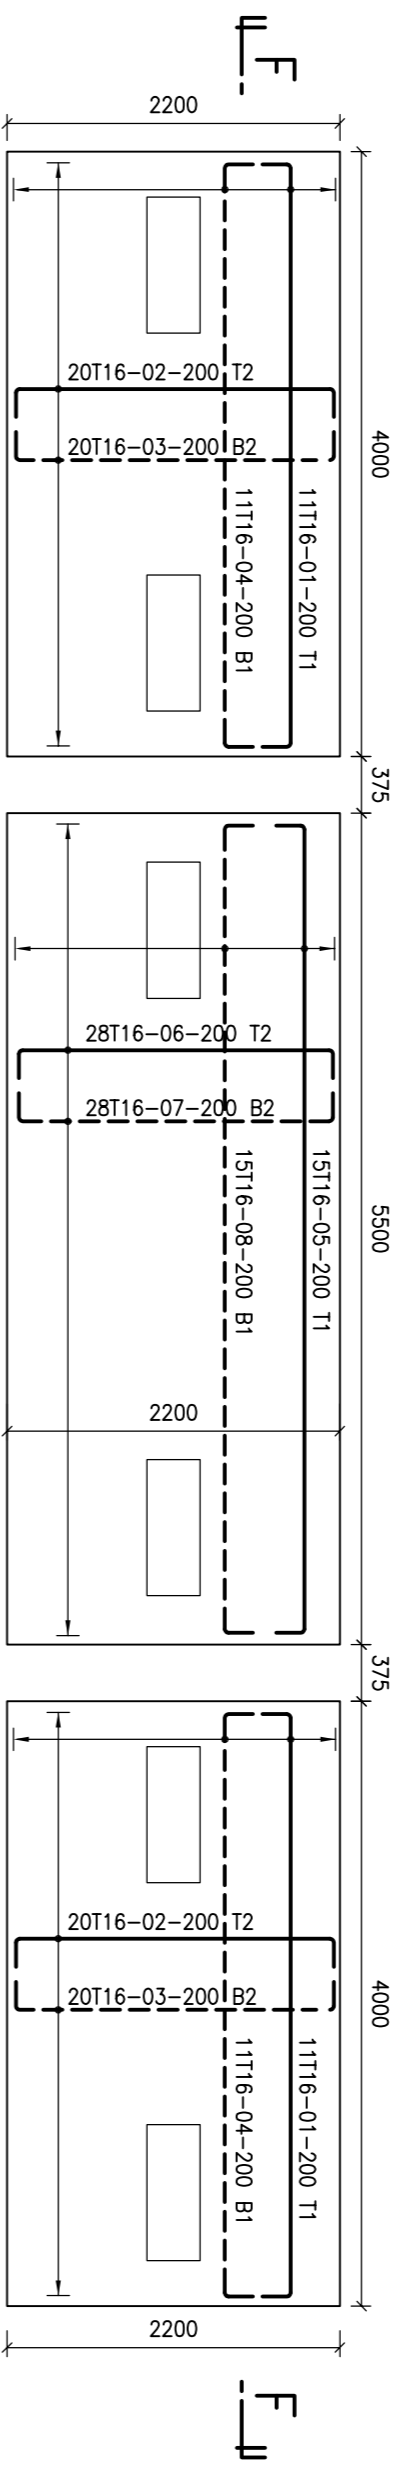

COLUMN SCHEDULE 1 : 25


FLOOR	COLUMN MARK	SECTION
ROOF LEVEL	C1 AND C1a	
FDN LEVEL	C2, AND C2a	

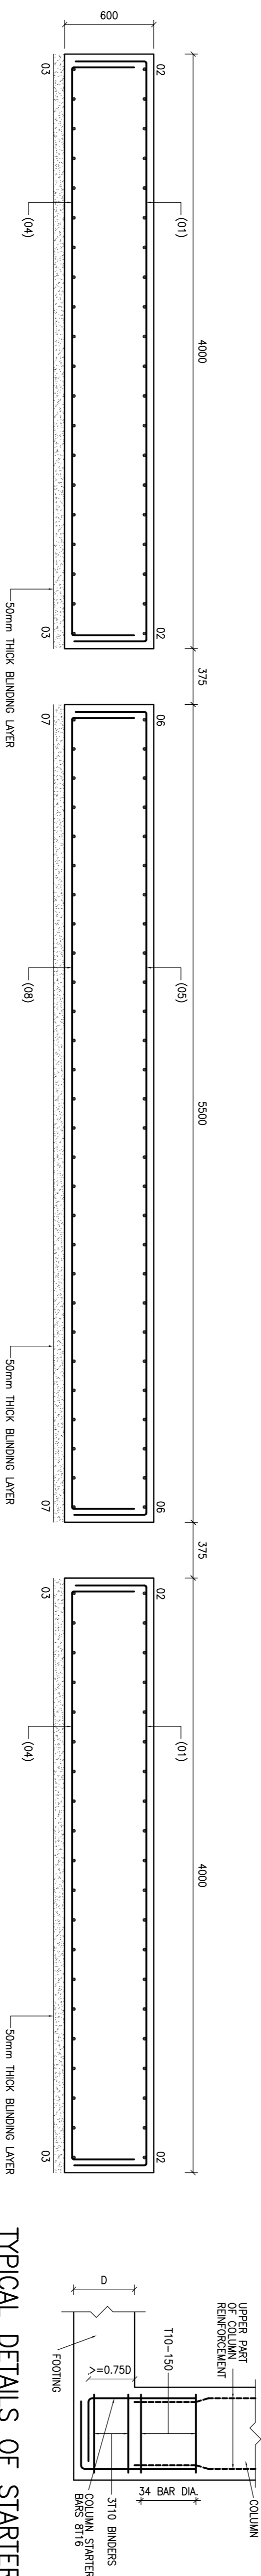


SECTION F - F 1 : 25

TYPICAL DETAILS OF STARTER BARS FOR COLUMNS

PROPOSED FOOTING DETAILS FOR F1 AND F2 600mm THICK

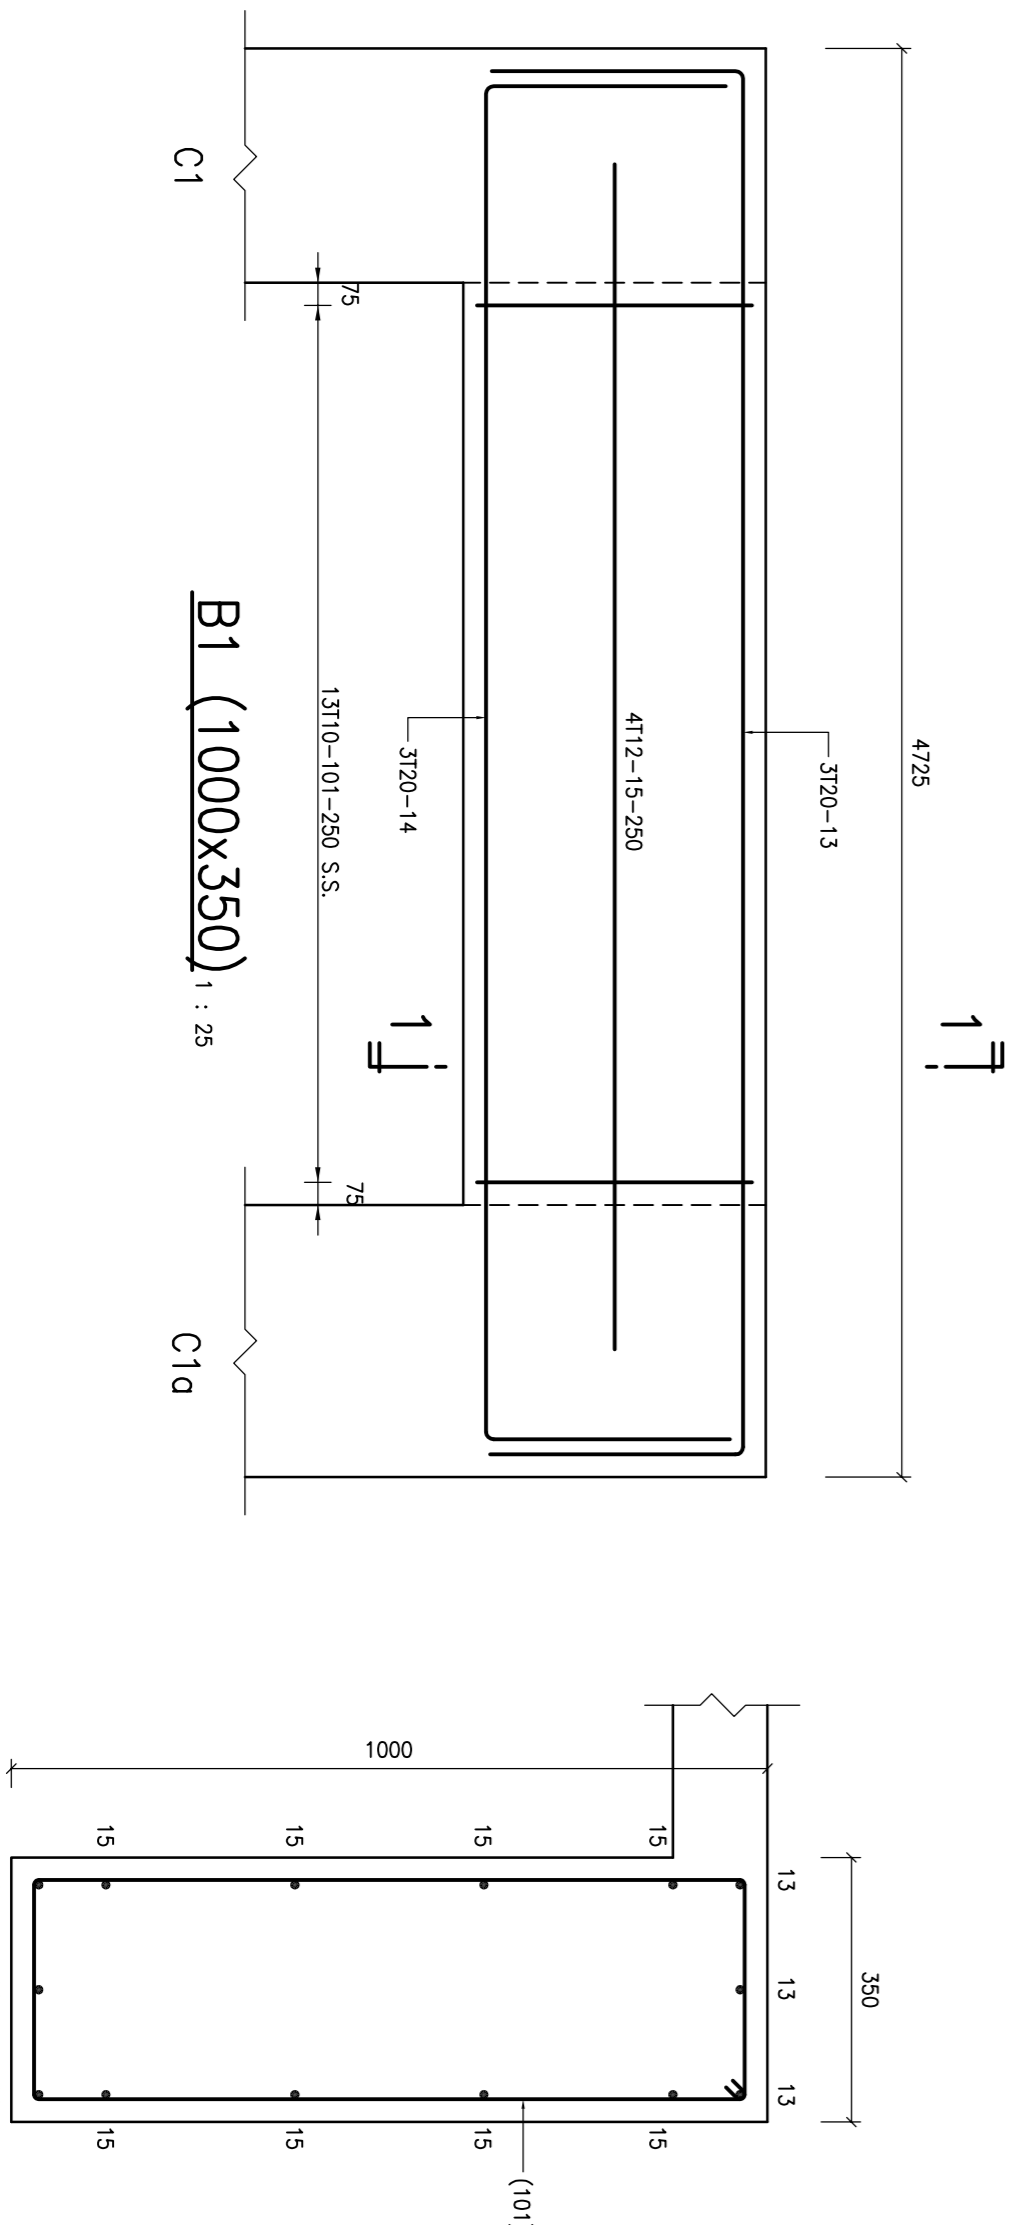

SEC 1-1 1 : 10

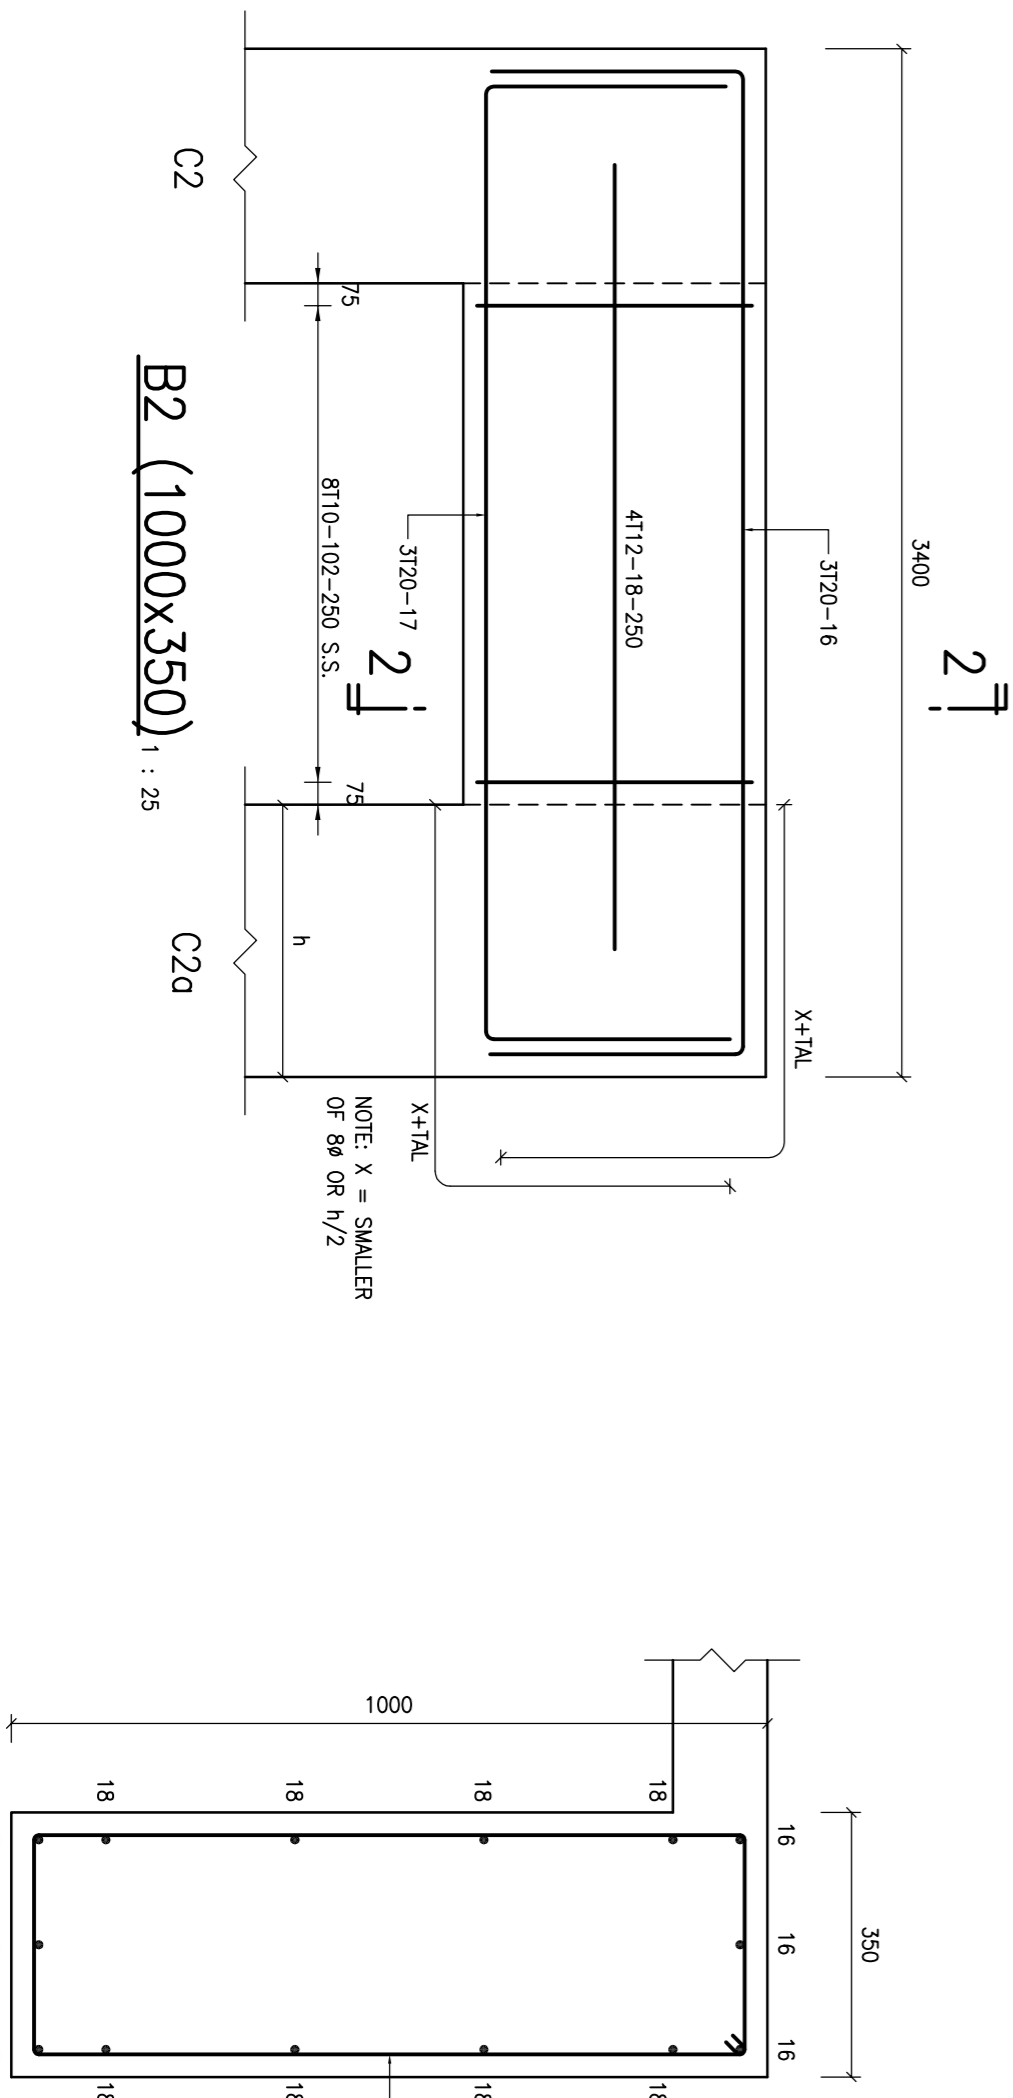

SEC 2-2 1 : 10

Architect  
**ARTHUR C. S. KWOK**  
ARCHITECTS & ASSOCIATES LIMITED  
郭定輝建築師有限公司  
1401 ARGYLE CENTRE ONE KOWLOON

**TEAM 73 HK Limited**  
Urban Design, Urban Planning, Landscape Architecture  
7/F, China Hong Kong Trade & Investment Promotion Council  
110, Queen's Road East, Hong Kong  
Tel: (852) 2511 1111 Fax: (852) 2511 1111 Email: team73@team73.com.hk

Engineer  
**THOMAS ANDERSON & PARTNERS (H.K.) LIMITED**  
CONSULTING ENGINEERS, BUILDING SERVICES

Engineer  
**CANWEST CONSULTANTS LIMITED**  
CIVIL & STRUCTURAL ENGINEERS  
建德工程顧問有限公司  
15/F, 633 KING'S ROAD, NORTH POINT, HONG KONG  
TEL: (852) 2882 1126  
FAX: (852) 2881 8385  
E-MAIL: canwest@canwest.com.hk

Designed	DKK LEUNG	08/2008
Drawn	BAN WONG	08/2008
Checked	QUEENY KIU	08/2008
Approved		
Chief structural engineer		
Senior structural engineer		
Project engineer		
Contract No.	9AS022	Signed Date
File No.		
Project No.	420 RD	

Contract  
LOCAL OPEN SPACE AT  
CHUNG YEE STREET,  
KOWLOON CITY DISTRICT

Drawing Title  
FEATURE WALL FRAMING PLAN AND  
R.C. DETAILS  
Drawing No.  
SE/2263/NTM002  
Scale  
AS SHOWN  
file name

