


PLAN OF COVERED WALKWAY CW3

SCALE 1:200

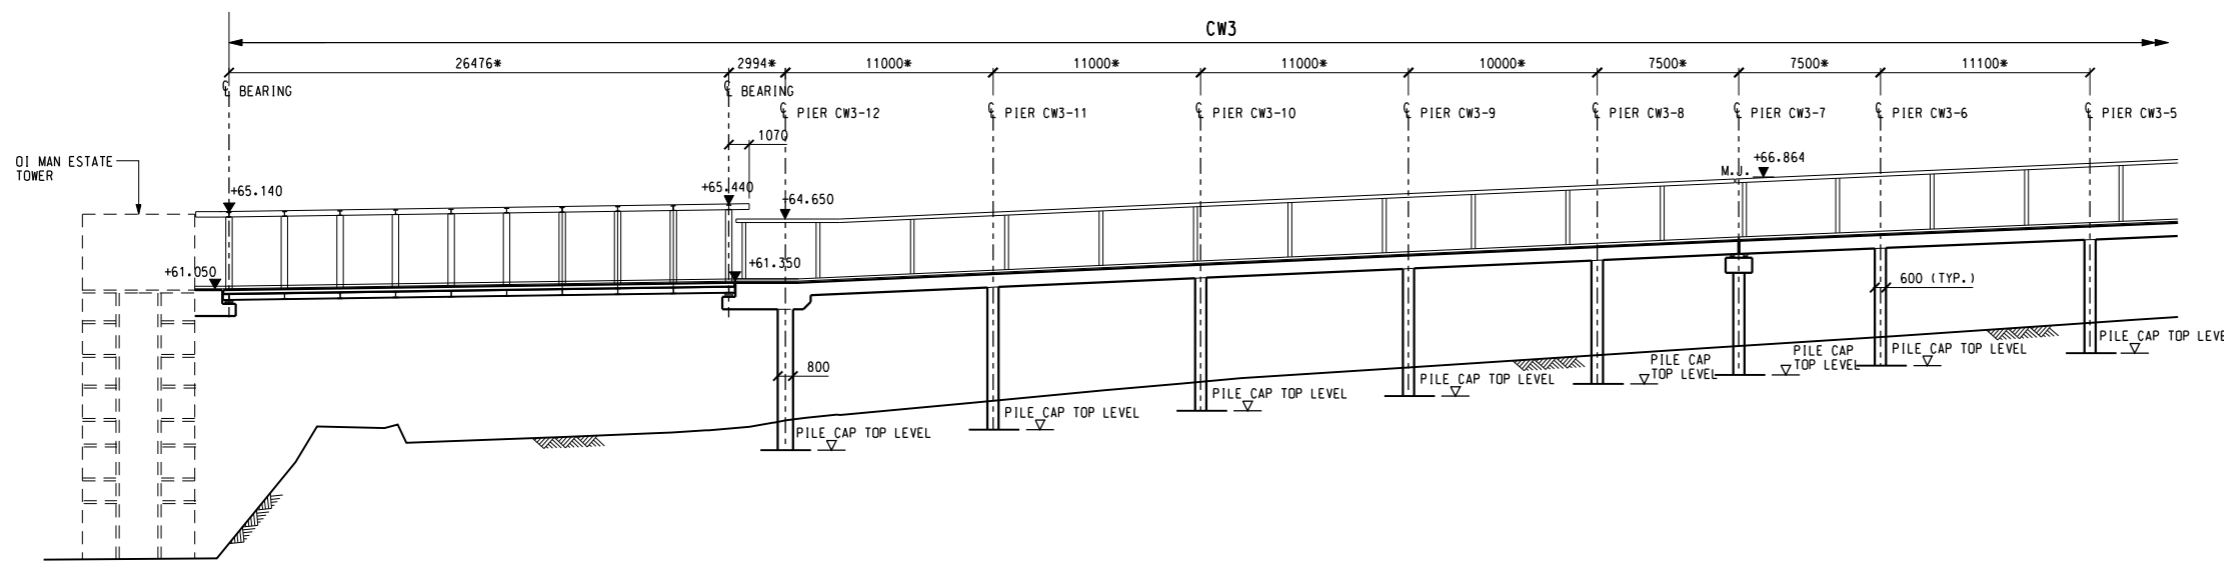

DEVELOPED ELEVATION (ALONG DECK SETTING OUT LINE)

SCALE 1:200


- NOTES:**
- FOR GENERAL NOTES REFER TO DRG. NOS. 1001/W/000/OAP/C01/101 & 102.
 - FOR SECTIONS REFER TO DRG. NO. 1001/W/315/OAP/C10/015.
 - DIMENSIONS WITH SUFFIX (*) ARE MEASURED ALONG THE DECK CENTER LINE.

- LEGEND:**
- ⊕ P SETTING OUT POINT
 - +61.350 FINISHED FLOOR LEVEL (PLAN)
 - +61.350 FINISHED FLOOR LEVEL (ELEVATION)

SETTING OUT LINE TABLE

SOP	COORDINATES (m)	
	EASTING	NORTHING
H	836702.987	819138.769
J	836696.713	819141.261
K	836685.727	819142.362
L	836683.214	819142.362
M	836647.834	819145.908
N	836637.933	819147.403
P	836605.364	819150.667
O	836578.025	819138.163

For Information

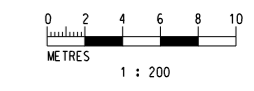

PLOT DRW: JA:2006-KTE.CAD...ADMIN\PILOT_DRIVER\PDF_BW_300dpi_080924.dpt
 MODEL NAME: \X:\kmgmt\69\dat\2006-KTE\RECORD\Univerable_Cad_Drawing\Working_Drawing\Rev\A\1001_001\C&S_Drawing\EPHW (1 of 2)\DGN\03_HMT_Estate_and_O1_Man_Estate_Connection - At-graded & Elevated_Walkway\001_W_35_OAP_C10_004A.dgn
 FILE NAME:

REV	DESCRIPTION	BY	DATE	APPROVED	REV	DESCRIPTION	BY	DATE	APPROVED
A	WORKING DRAWING	FM	13MAY11	TS					

DRAWN	FM
DESIGNED	KC
CHECKED	NP
APPROVED	TS
DATE	01/AUG/2010

MTR

KWUN TONG LINE EXTENSION

ORIGINATOR **ARUP**

Supported by: Integrated Design Associates Ltd., Davis Langdon & Seah HK Ltd., Kenneth Ng & Associates Ltd., IntelliBuild

CADD REF. 1001_W_315_OAP_C10_004A.dgn

TITLE		CONTRACT 1001	
		YMT TO WHAMPOA TUNNELS AND HOM STATION	
		HO MAN TIN ESTATE AND OI-MAN ESTATE CONNECTION	
		GENERAL ARRANGEMENT	
		PLAN AND ELEVATION	
		(SHEET 3 OF 6)	
SCALE	DRAWING NO.	REV.	
1 : 200 (A1)	1001/W/315/OAP/C10/004	A	