



## SCHEDULE OF WINDOWS

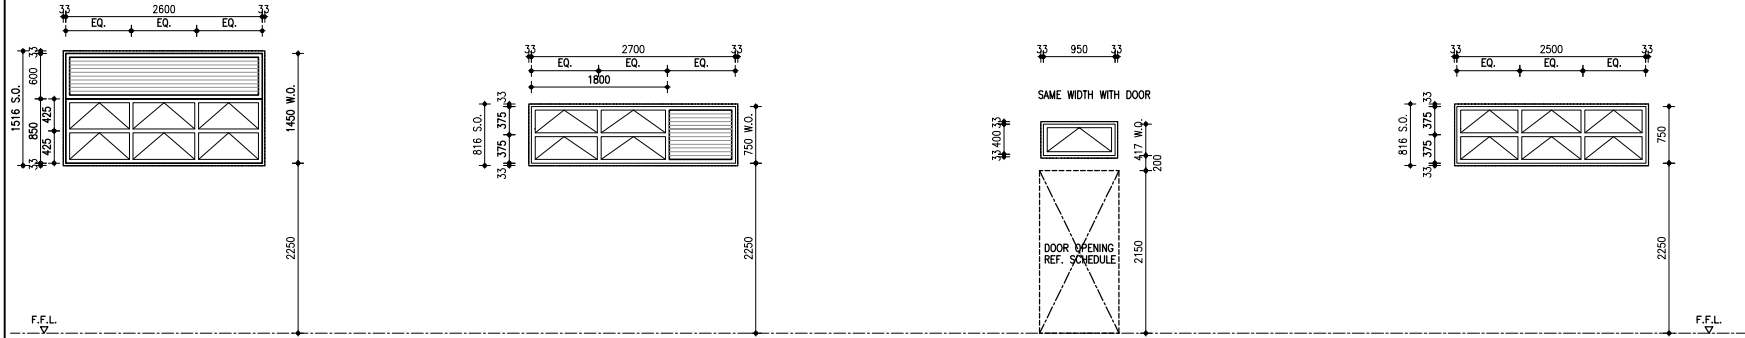


WINDOW MARK	①	②	③	④
LOCATION	M. LAV. & F. LAV.	D. LAV.	BABY CARE ROOM	STORE ROOM
SECTION	NATURAL ANODIZED ALUMINIUM FRAMES & 3mm TH. ALUM. LOUVRE BLADE	NATURAL ANODIZED ALUMINIUM FRAMES & 3mm TH. ALUM. LOUVRE BLADE	NATURAL ANODIZED ALUMINIUM FRAMES	NATURAL ANODIZED ALUMINIUM FRAMES
GLAZING	6mm OBSCURED GLASS	6mm OBSCURED GLASS	6mm OBSCURED GLASS	6mm CLEAR FLOAT GLASS
REMARK	WEATHER PROOF ACOUSTIC LOUVRE, MULLION HIDDEN BEHIND LOUVRE BLADE WHEN VIEWED FROM OUTSIDE. OPENING WINDOW TORQUE ROD SYSTEM WITH BUDGET LOCK AND LIMITOR.		DOOR OPENING. REF. SCHEDULE.	OPENING WINDOW TORQUE ROD SYSTEM WITH BUDGET LOCK AND LIMITOR.

## SCHEDULE OF LOUVRES

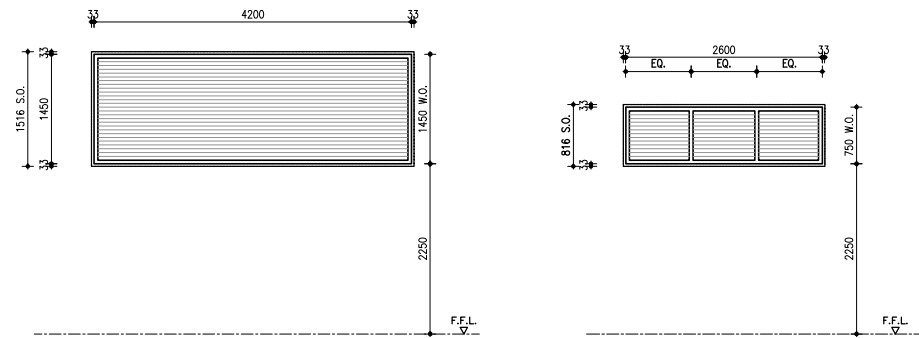


WINDOW MARK	⊕	⊕
LOCATION	F.S. PUMP ROOM & POTABLE /FLUSHING PUMP ROOM	MCB ROOM
SECTION	NATURAL ANODIZED ALUMINIUM FRAMES	NATURAL ANODIZED ALUMINIUM FRAMES
GLAZING	3mm TH. NATURAL ANODIZED ALUMINIUM LOUVRE BLADES	NATURAL ANODIZED ALUMINIUM LOUVRE BLADES
REMARK	WEATHER PROOF ACOUSTIC LOUVRE, INCLUDING BLANKING PLATE. MULLION HIDDEN BEHIND LOUVRE BLADE WHEN VIEWED FROM OUTSIDE.	WEATHER PROOF ACOUSTIC LOUVRE, INCLUDING BLANKING PLATE.


- NOTES : 1. ALL WINDOWS AND LOUVRES ARE EXTERNAL ELEVATIONS  
 2. CONTRACTOR IS RESPONSIBLE TO CHECK ALL WINDOWS AND LOUVRES DIMENSIONS AND QUANTITIES BEFORE PLACING ORDER.  
 3. ONE SAMPLE PIECE OF WINDOW WITH ALL HARDWARE AND ACCESSORIES IS REQUIRED FOR ARCHITECT'S APPROVAL.  
 4. SUBMIT SHOP DRAWING AND STRUCTURAL CALCULATIONS FOR ARCHITECT'S APPROVAL.  
 ALSO PROVIDE HARDWARE, ACCESSORIES AND LOCKSET SAMPLE FOR APPROVAL.  
 5. A/C FIXING DETAIL IS TO BE COORDINATED WITH WINDOW AND MVAC CONTRACTOR.  
 6. ALL OPENABLE WINDOWS AND LOUVRES IN BUILDING FACADE ACCESSIBLE TO PUBLIC TO BE AT LEAST 2500mm ABOVE F.F.L.  
 7. ALUMINIUM LOUVRE FOR EXHAUST W./ 3mm THK. ALUM. PLATE BLANK OFF AT THE BACK OF THE REMAINING PORTION.  
 8. CHECK FREE AREA RATE FOR LOUVRE WITH BS DRAWING.  
 9. LEGEND  
 ——— STRUCTURAL OPENING

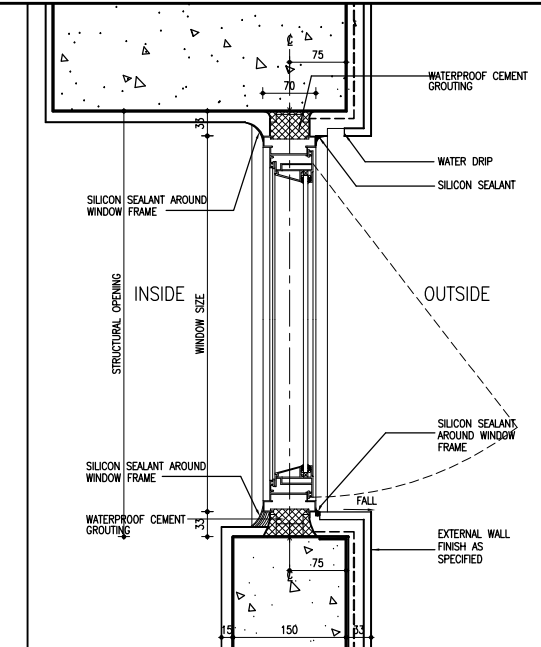

TYPICAL SECTION OF WINDOW SCALE 1 : 5

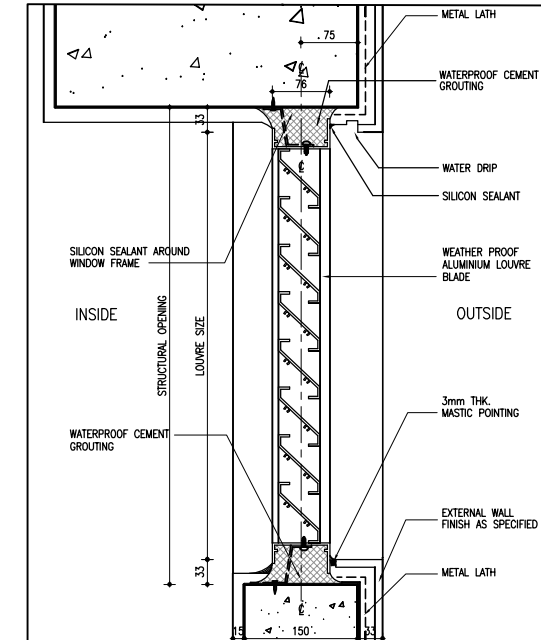

TYPICAL SECTION OF LOUVRE SCALE 1 : 5

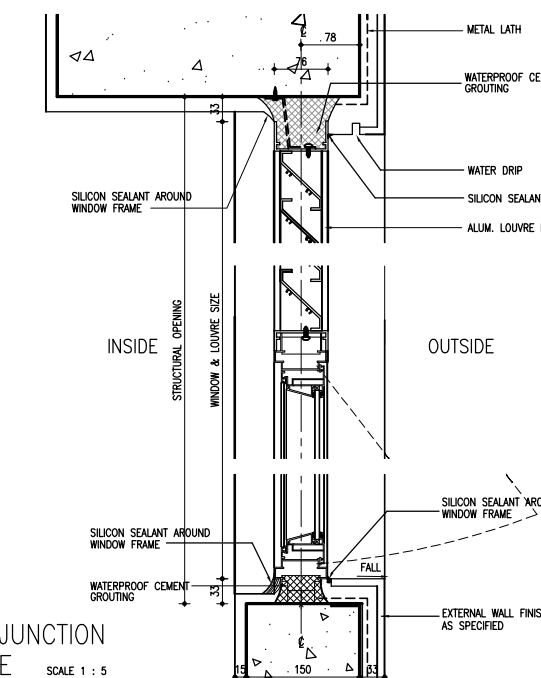

TYPICAL SECTION OF JUNCTION OF WINDOW & LOUVRE SCALE 1 : 5

Notes :

No.	Date	Description	Initial
-----	------	-------------	---------

Revision  
 Consultant Project No. 080101

**ARTHUR C. S. KWOK**  
 ARCHITECTS & ASSOCIATES LIMITED  
 1401 ARGYLE CENTRE ONE KOWLOON

**TEAM 73 HK Limited**  
 urban design urban planning landscape architecture  
 1/F, China Hong Kong Tower & Gateway Road, Hong Kong  
 Tel: 2885-8713 Fax: 2885-4828 Email: output@team73.com

**CANWEST CONSULTANTS LIMITED**  
 CIVIL & STRUCTURAL ENGINEERS  
 18/F, 433 HONG KONG ROAD, NORTH POINT, HONG KONG  
 TEL: (852) 2881 1128 FAX: (852) 2881 6388

**THOMAS ANDERSON & PARTNERS (H.K.) LIMITED**  
 CONSULTING ENGINEERS, BUILDING SERVICES  
 湯瑪士(香港)有限公司

Designed	Name	Signed	Date
Drawn	PT/EL	<i>WS</i>	DEC 2011
Checked	TH	<i>TH</i>	DEC 2011
Approved	AL	<i>AL</i>	DEC 2011

Contract No. SS T320

File No.

Project No. 420 RO

Consultant Agreement No. 9AS022

Contract LOCAL OPEN SPACE AT CHUNG YEE STREET, KOWLOON CITY DISTRICT

Drawing Title WINDOW & LOUVRE SCHEDULE TYPICAL DETAILS

Drawing No. AB/2263/CA002 Scale A1 = 1 : 50 A3 = 1 : 100

(Date)

**ARCHITECTURAL SERVICES DEPARTMENT**