




ELEVATION 7

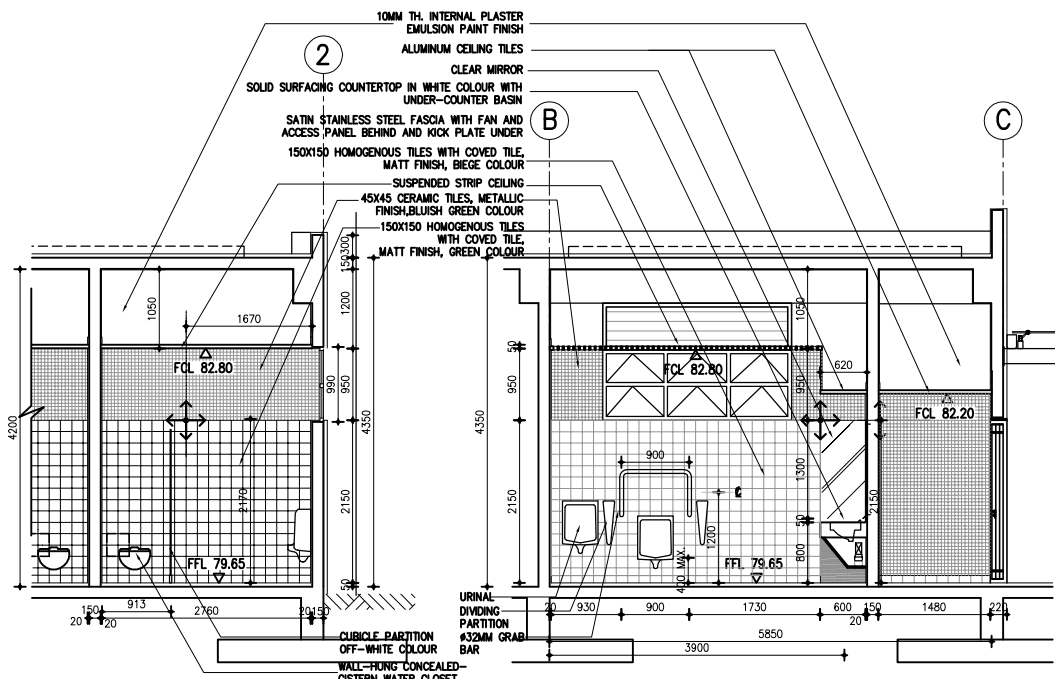


ELEVATION 8

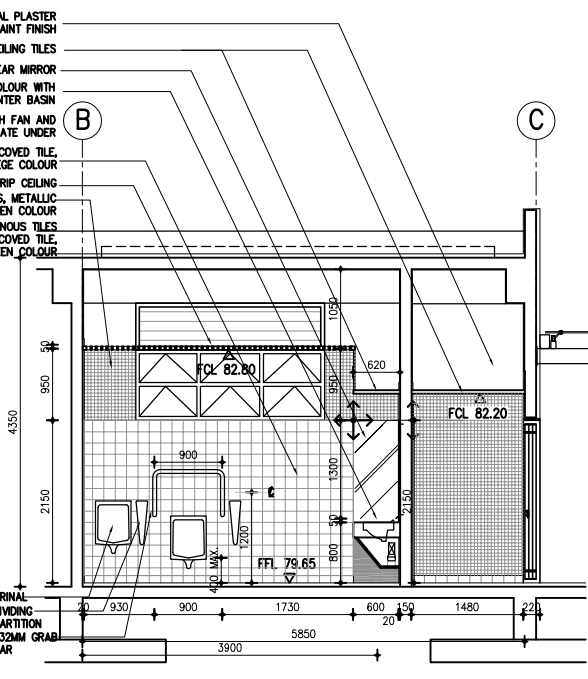


ELEVATION 9

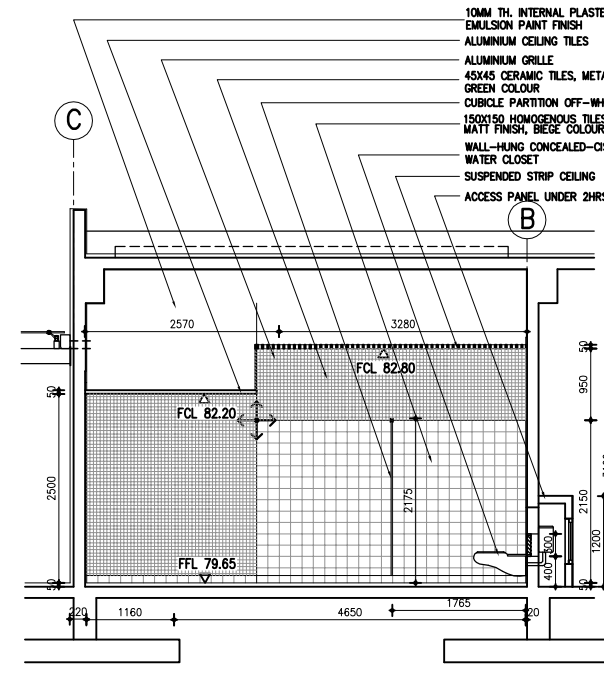


ELEVATION 10

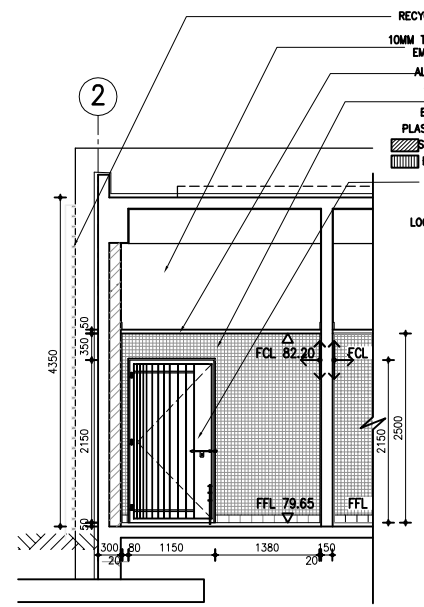


ELEVATION 11

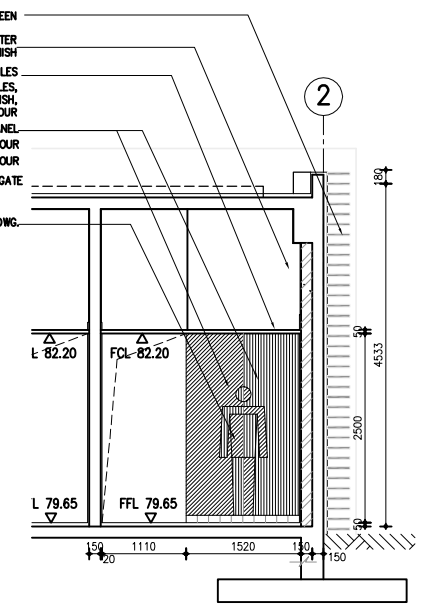

ELEVATION 12

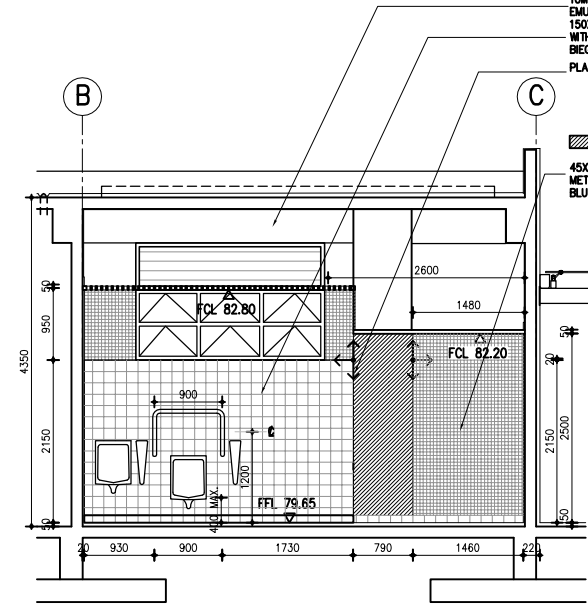

ELEVATION 13

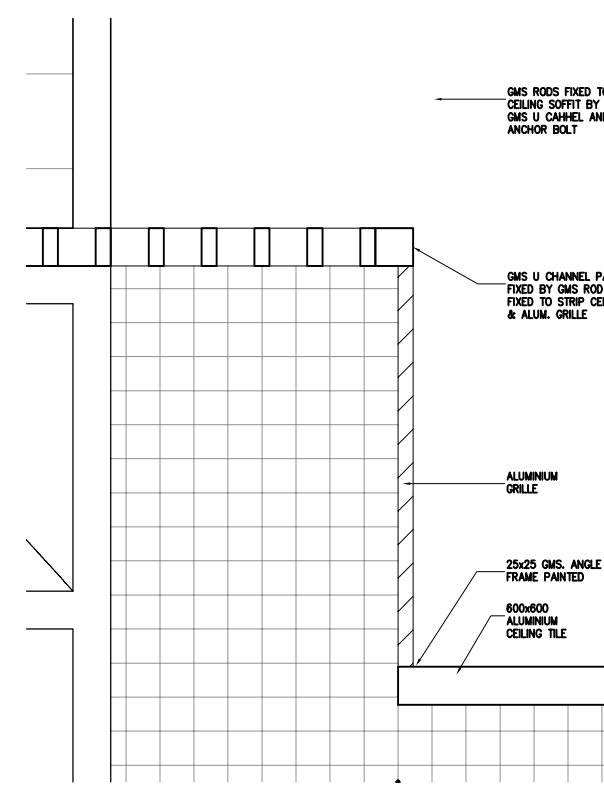

ELEVATIONS OF MALE LAVATORY SCALE A1=1:50, A3=1:100

- Notes :
- CONTRACTOR HAS TO SUBMIT SHOP DRAWINGS OF FALL ARREST SYSTEM, SKYLIGHT, 30x88mm RECYCLED PLASTIC SCREEN, ALUMINUM LOUVER, METAL GATE AND ROLLER SHUTTER WITH STRUCTURAL CALCULATION, SAMPLE AND COLOUR CHART FOR ARCHITECT'S APPROVAL BEFORE FABRICATION AND INSTALLATION.
 - WALL FINISHES WILL BE APPLIED 100mm ABOVE SUSPENDED CEILING LEVEL
 - RECYCLED PLASTIC SCREEN DOWN TO 50mm ABOVE SOIL TOP LEVEL
 - EXTERNAL ARTIFICIAL GRANITE TILES TO BE ONE TILE BELOW SOIL TOP LEVEL
- ↔ SETTING-OUT POINT

No.	Date	Description	Initial
Revision			

Consultant Project No. 080101

ARTHUR C. S. KWOK
ARCHITECTS & ASSOCIATES LIMITED
郭克昇建築師有限公司
1401 ARGYLE CENTRE ONE KOWLOON

TEAM 73 HK Limited
urban design urban planning landscape architecture
7/F, 433 HONG KONG STREET & HONGKONG ROAD HONG KONG
TEL: (852) 2881 1128 FAX: (852) 2881 4340 Email: out@team73.com

CANWEST CONSULTANTS LIMITED
CIVIL & STRUCTURAL ENGINEERS
建築工程師有限公司
18/F, 433 HONG KONG ROAD, NORTH POINT, HONG KONG
TEL: (852) 2881 1128 FAX: (852) 2881 4340 Email: canwest@canwest.com.hk

THOMAS ANDERSON & PARTNERS (H.K.) LIMITED
CONSULTING ENGINEERS, BUILDING SERVICES
湯瑪士(香港)有限公司

	Name	Signed	Date
Designed	PT/EL	<i>PT/EL</i>	DEC 2011
Drawn	WS	<i>WS</i>	DEC 2011
Checked	TH	<i>TH</i>	DEC 2011
Approved	AL	<i>AL</i>	DEC 2011

Contract No. SS T320

File No.

Project No. 420 R0

Consultant Agreement No. 9AS022

Contract LOCAL OPEN SPACE AT CHUNG YEE STREET, KOWLOON CITY DISTRICT

Drawing Title SERVICE BLOCK DETAILS 3/6 (ELEVATION OF MALE LAV.)

Drawing No. AB/2263/DL004

Scale AS SHOWN

(Date)

ARCHITECTURAL SERVICES DEPARTMENT