


ELEVATION 14

ELEVATION 15

ELEVATION 16

ELEVATION 17

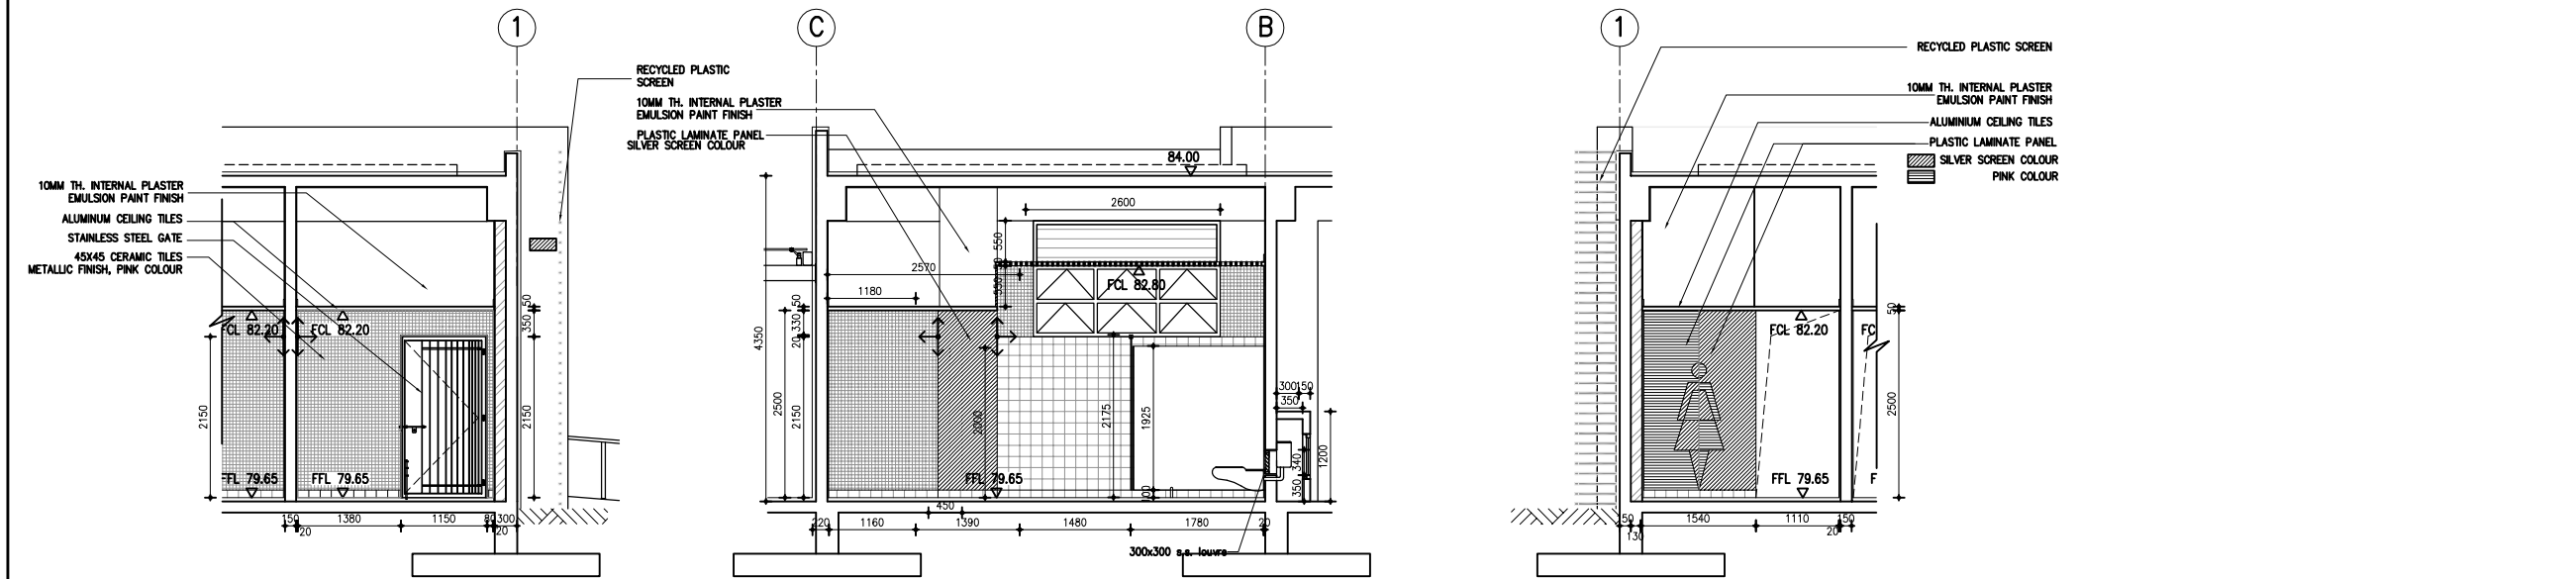

ELEVATION 18

ELEVATION 19

ELEVATION 20

ELEVATIONS OF FEMALE LAVATORY SCALE A1=1:50, A3=1:100

- Notes :
- CONTRACTOR HAS TO SUBMIT SHOP DRAWINGS OF FALL ARREST SYSTEM, SKYLIGHT, 30x88mm RECYCLED PLASTIC SCREEN, ALUMINUM LOUVER, METAL GATE AND ROLLER SHUTTER WITH STRUCTURAL CALCULATION, SAMPLE AND COLOUR CHART FOR ARCHITECT'S APPROVAL BEFORE FABRICATION AND INSTALLATION.
 - WALL FINISHES WILL BE APPLIED 100mm ABOVE SUSPENDED CEILING LEVEL
 - RECYCLED PLASTIC SCREEN DOWN TO 50mm ABOVE SOIL TOP LEVEL
 - EXTERNAL ARTIFICIAL GRANITE TILES TO BE ONE TILE BELOW SOIL TOP LEVEL
- ↔ SETTING-OUT POINT

No.	Date	Description	Initial
Revision			
Consultant Project No. 080101			

ARTHUR C. S. KWOK
 ARCHITECTS & ASSOCIATES LIMITED
 郭克輝建築師有限公司
 1401 ARGYLE CENTRE ONE KOWLOON

TEAM 73 HK Limited
 urban design urban planning landscape architecture
 7/F China Hong Kong Trade & Economy Development Hong Kong
 Tel: 2885-8713 Fax: 2885-4829 Email: aol@team73.com

CANWEST CONSULTANTS LIMITED
 CIVIL & STRUCTURAL ENGINEERS
 藍保工程師有限公司
 18/F, 633 HONG KONG ROAD, NORTH POINT, HONG KONG
 TEL: (852) 2881 1123 FAX: (852) 2881 6386
 E-MAIL: canwest@canwest.com.hk

THOMAS ANDERSON & PARTNERS (H.K.) LIMITED
 CONSULTING ENGINEERS, BUILDING SERVICES
 湯瑪士(香港)有限公司

	Name	Signed	Date
Designed	PT / EL	<i>PT/EL</i>	DEC 2011
Drawn	WS	<i>WS</i>	DEC 2011
Checked	TH	<i>TH</i>	DEC 2011
Approved	AL	<i>AL</i>	DEC 2011

Contract No. SS T320

File No.

Project No. 420 R0

Consultant Agreement No. 9AS022

Contract LOCAL OPEN SPACE AT CHUNG YEE STREET, KOWLOON CITY DISTRICT

Drawing Title SERVICE BLOCK DETAILS 4/6 (ELEVATION OF FEMALE LAV.)

Drawing No. AB/2263/DL005 Scale AS SHOWN

(Date)

ARCHITECTURAL SERVICES DEPARTMENT