


A REFERENCE PLAN

N.T.S.

REFER TO DETAIL "B"

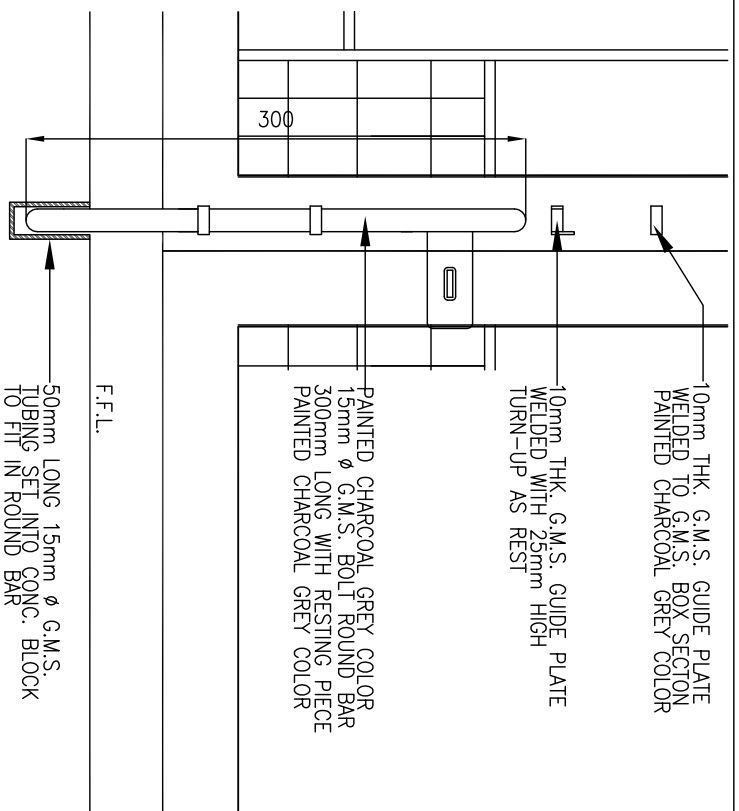

C ENTRANCE GATE I DETAIL



PART ELEVATION SCALE 1:5

ENTRANCE GATE FROM EXISTING STAIRCASE 3153 (TO BE VERIFIED ON SITE)

D ENTRANCE GATE I DETAIL

V-CUT DETAIL

SCALE 1:2

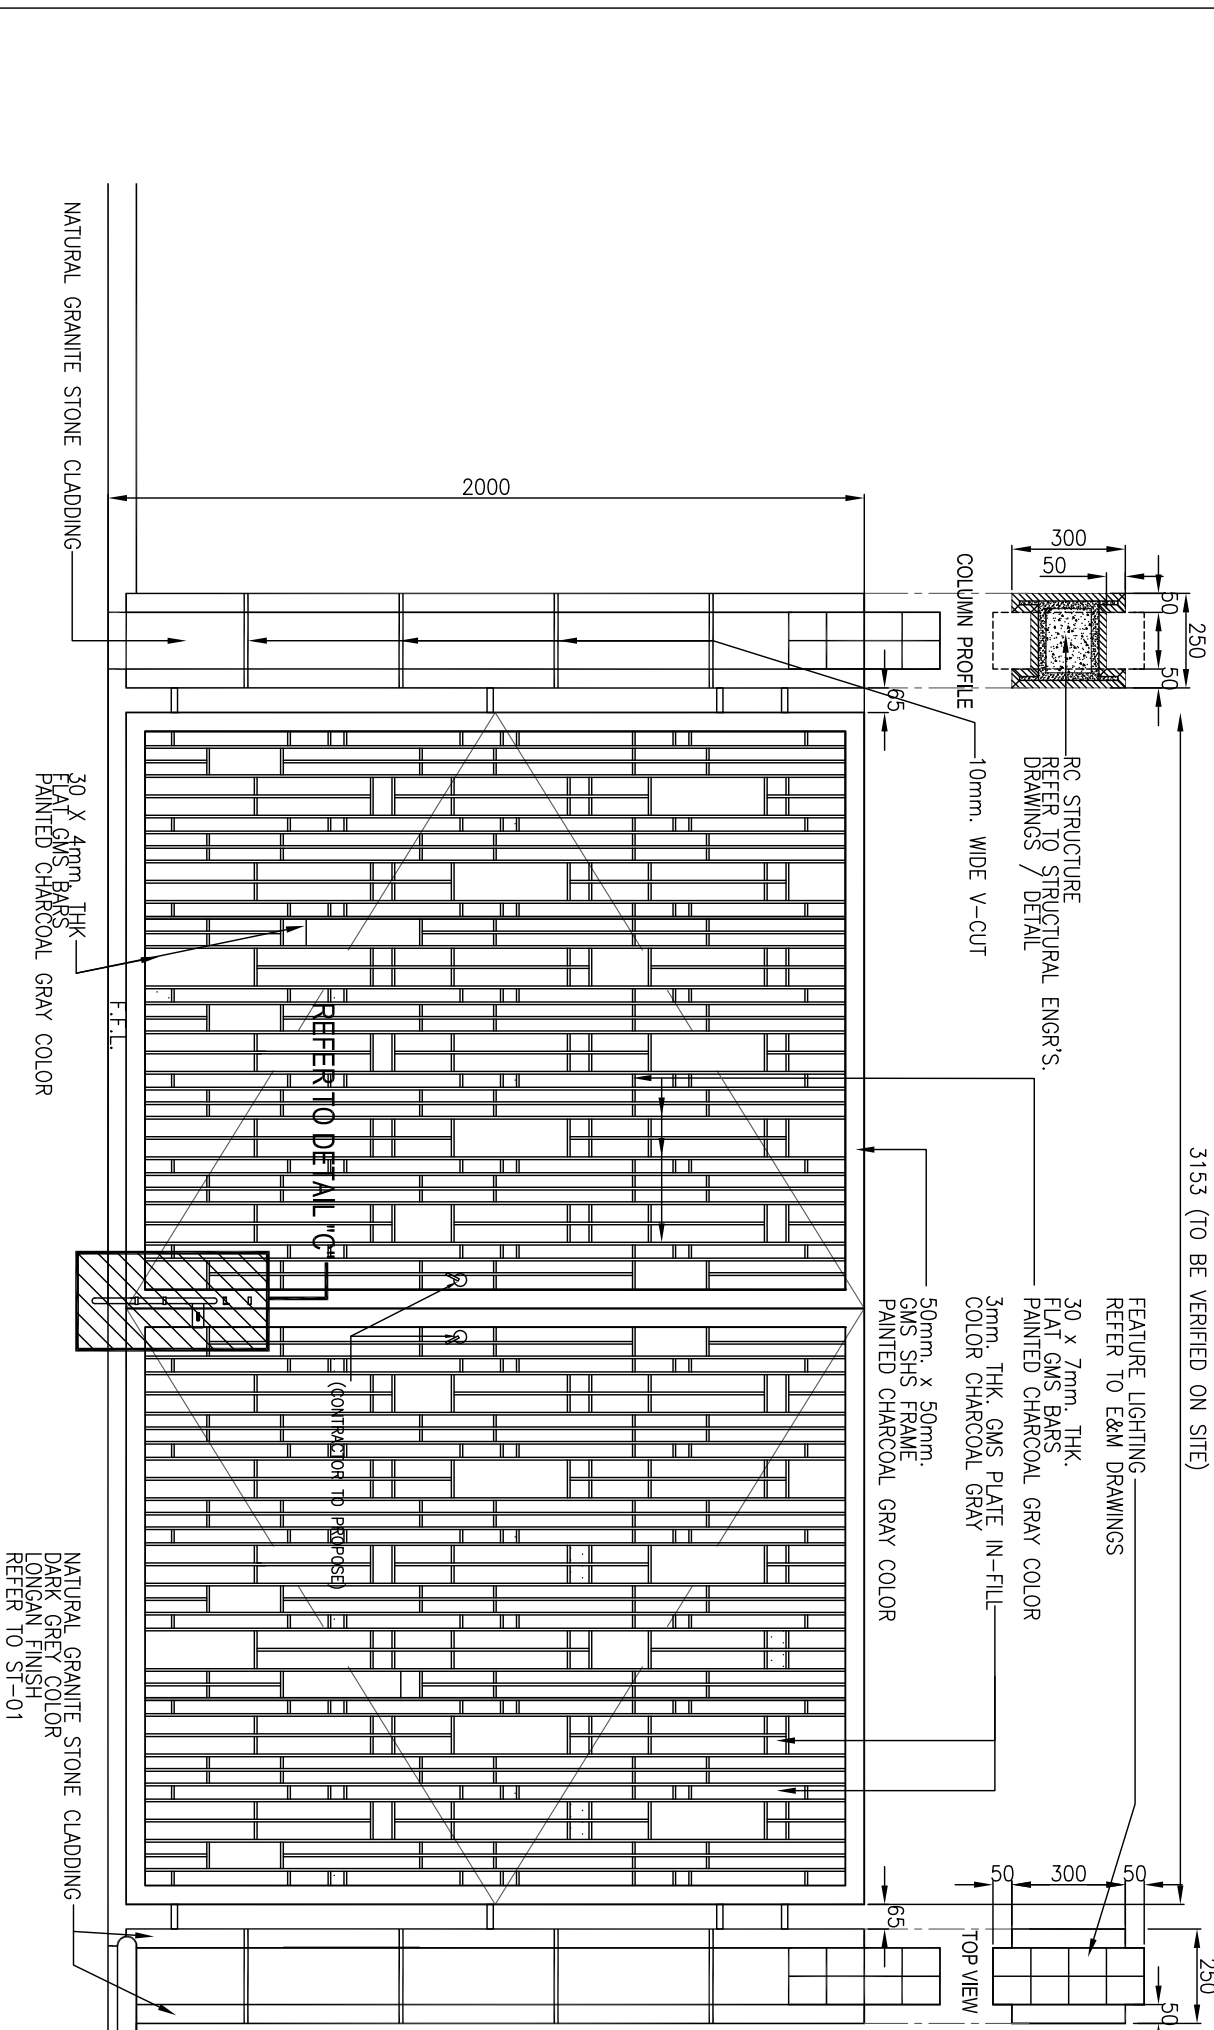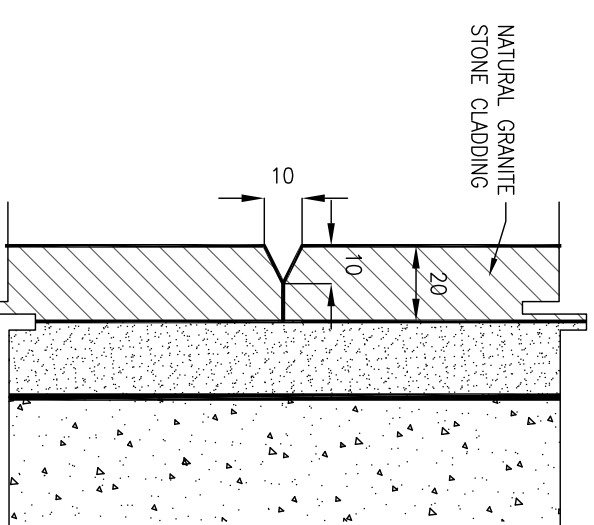

*NOTE: CONTRACTOR IS REQUIRED TO SUBMIT SHOP DRAWINGS AND SUPPORT STRUCTURAL JUSTIFICATIONS FOR FIXING AND SUPPORT OF METAL GATE.

*NOTE: CONTRACTOR TO LOCATE EXPANSION JOINT @ MAX. 16 PER LINEAR METER & TO BE APPROVED BY ARCHITECT / STRUCTURAL ENGR.

- ALL SCREENING WATERPROOFING, SLOPE DRAINS SHOULD REFER TO DRAWINGS.
- ALL DRAINAGE POINTS, CALCULATIONS & EXACT LOCATIONS OF SUB-SOIL DRAINS SHOULD REFER TO DRAINAGE CONSULTANT'S DRAWINGS.
- PAINTING SOIL & PLANTING MATERIALS SYSTEMS SHALL BE SUPPLIED & INSTALLED BY SOFT LANDSCAPE SUB-CONTRACTOR.
- THE CONTRACTOR IS REQUIRED TO COORDINATE ESPECIALLY THE LEVELS AMONG SOIL SURFACES AND OTHER BUILDING SERVICES WITHIN THE PLANTING AREA.
- CONTRACTOR TO PROVIDE SHOP DRAWINGS, FRINGE CALCULATIONS FOR ARCHITECT'S APPROVAL.
- CUTTING OF STONE FOR PLANTER WERE OPENING SHOULD BE IN SEGMENT AND TO FOLLOW THE CURVATURE PROFILES.

No.	Date	Description	Initial
Revision			
Consultant Project No. 080101			

ARTHUR G. S. KWOK ARCHITECTS & ASSOCIATES LIMITED
 郭志輝建築師有限公司
 1401 AVONLE CENTRE ONE KOWLOON

TEAM 73 HK Limited
 urban design urban planning landscape architecture
 城市設計 城市規劃 景觀建築
 16/F, 633 AVONLE CENTRE ONE, KOWLOON
 16/F, 633 亞文路中心一期, 九龍
 Tel: (852) 2991 2888 Fax: (852) 2991 2889 Email: team73@team73.com.hk

GAINEST CONSULTANTS LIMITED
 甘寧士顧問有限公司
 18/F, 633 AVONLE CENTRE ONE, KOWLOON
 18/F, 633 亞文路中心一期, 九龍
 Tel: (852) 2991 2888 Fax: (852) 2991 2889 Email: gainest@team73.com.hk

THOMAS ANDERSON & PARTNERS (H.K.) LIMITED
 CONSULTING ENGINEERS, BUILDING SERVICES

Name	Signed	Date
Designed	KH	02 DEC 2011
Drawn	RL	02 DEC 2011
Checked	SI	02 DEC 2011
Approved	SF	02 DEC 2011

B ENTRANCE GATE I DETAIL

ELEVATION

SCALE 1:20

Contract No.	
File No.	
Project No.	420 R0
Consultant Agreement No.	9AS022
Contract	LOCAL OPEN SPACE AT CHUNG YEE STREET, KOWLOON CITY DISTRICT
Drawing Title	ENTRANCE GATE I DETAIL
Drawing No.	AB/2263/EW/102
Scale	AS SHOWN
Date	13 JUN 2012 (Date)

ARCHITECTURAL SERVICES DEPARTMENT