




A REFERENCE PLAN
N.T.S.

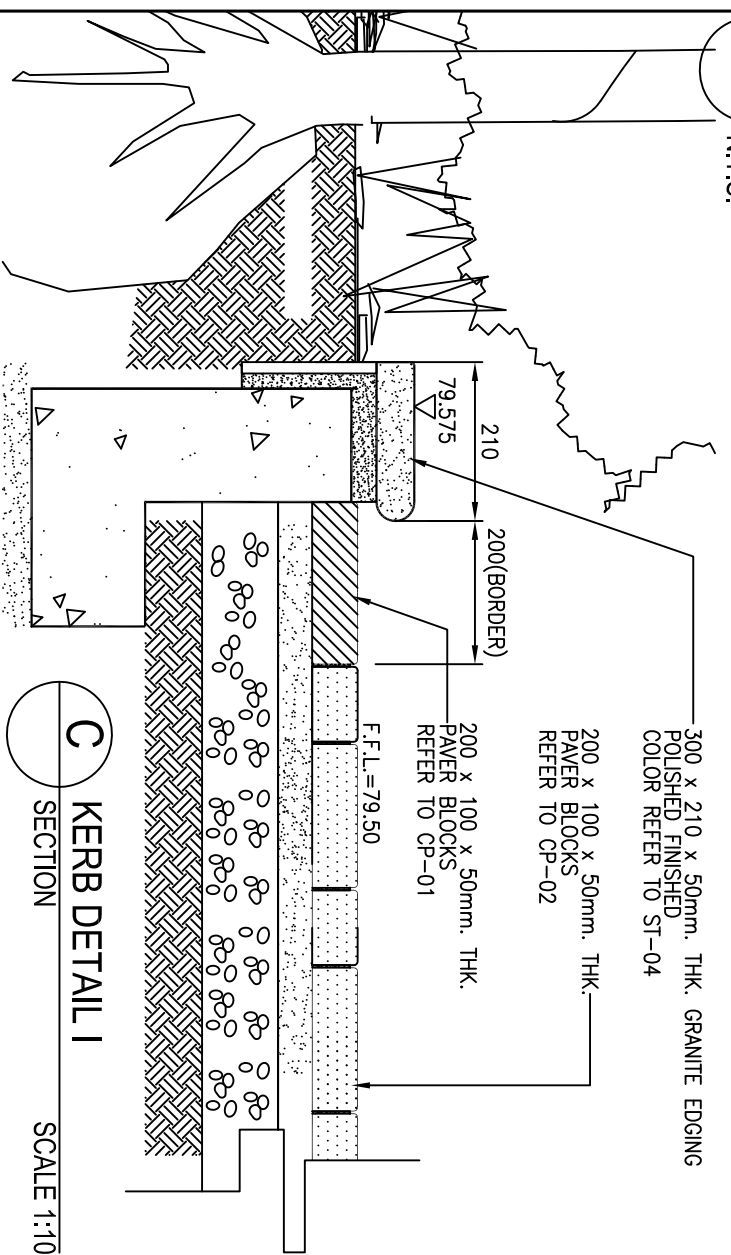


C KERB DETAIL I
SCALE 1:10

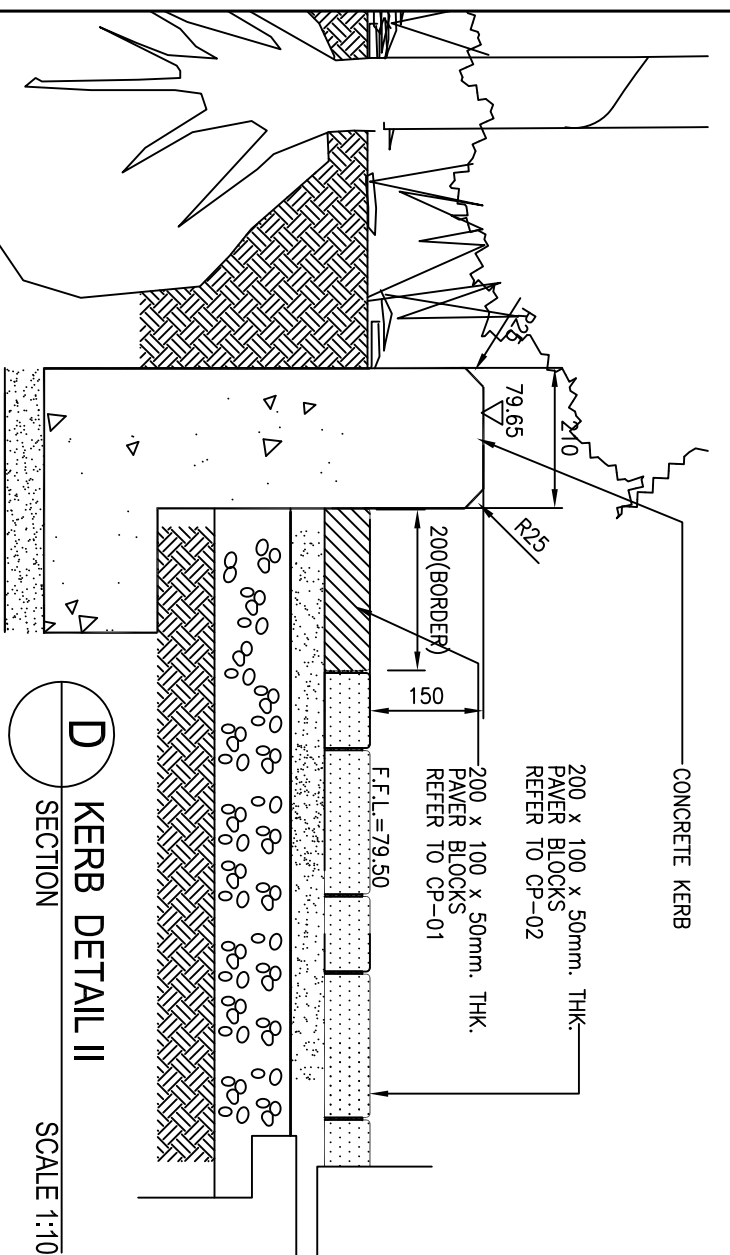

D KERB DETAIL II
SCALE 1:10

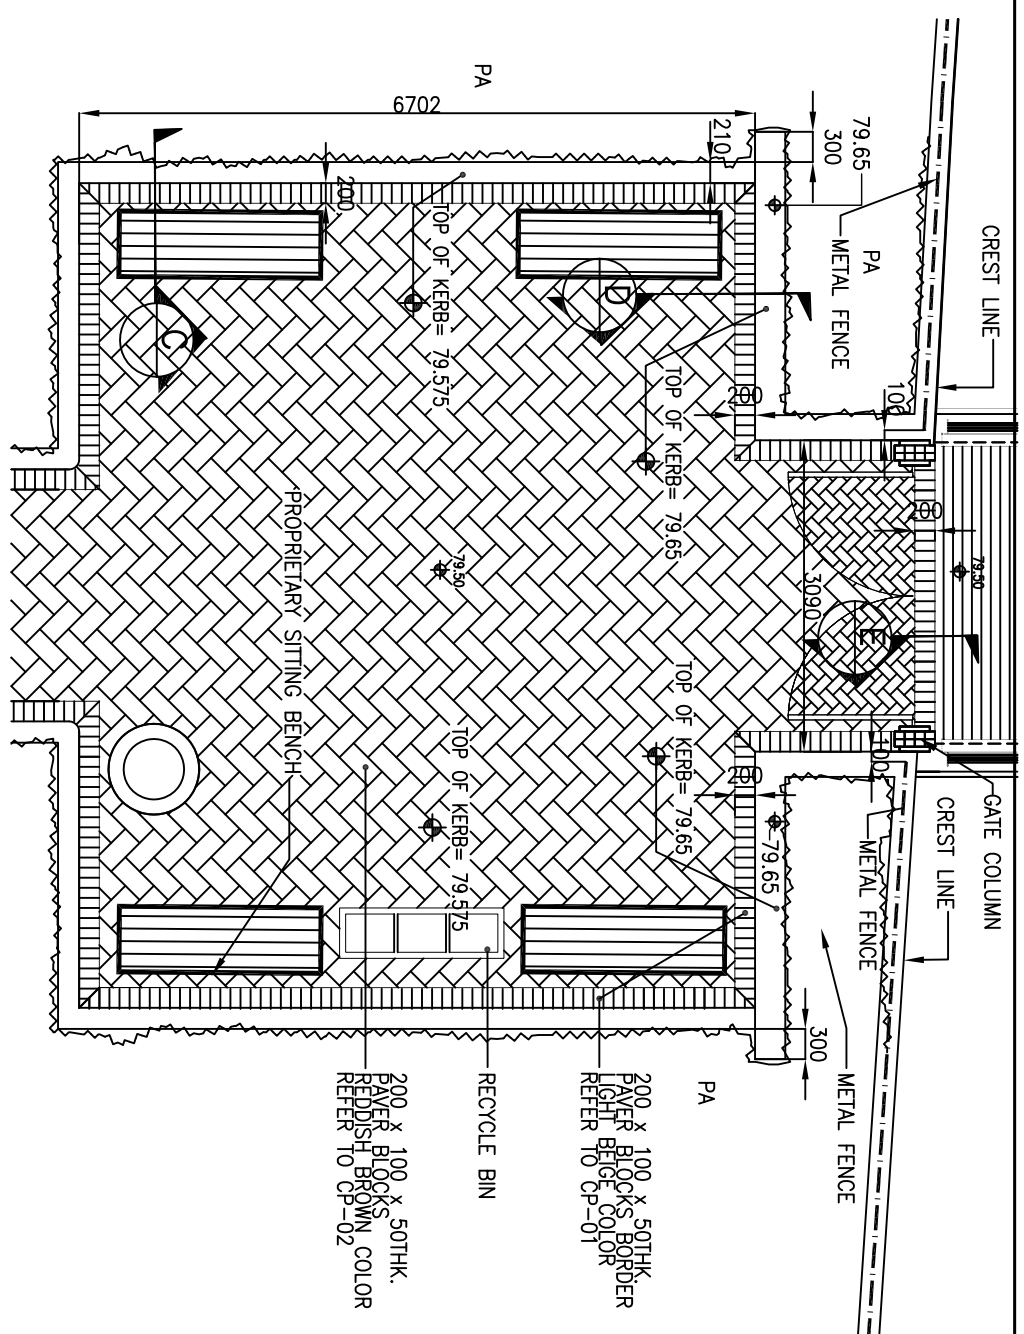

B ENTRANCE COURT DETAIL
BLOW-UP PLAN SCALE 1:75

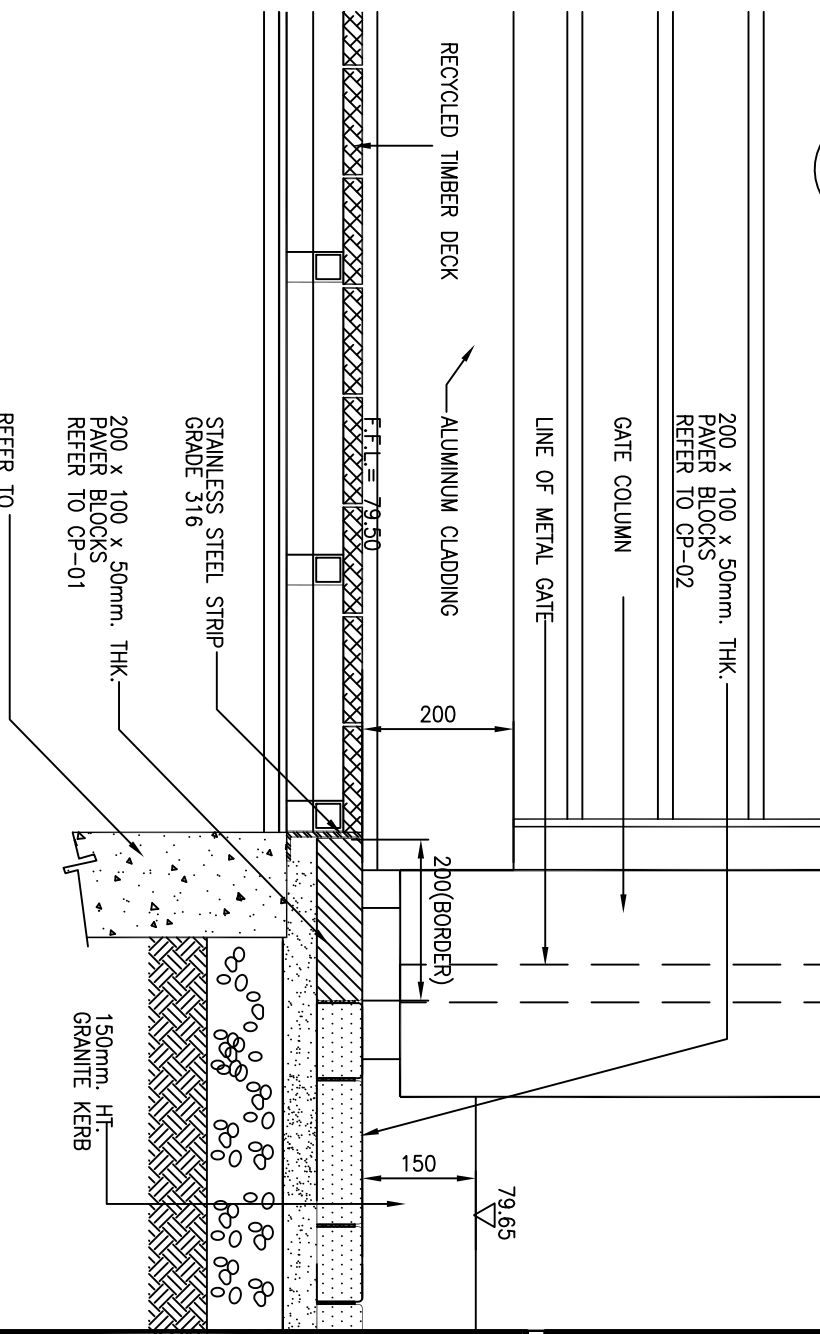

E ENTRANCE GATE DETAIL
SCALE 1:10

NOTE:
 *CONTRACTOR TO LOCATE EXPANSION JOINT @ MAX. 15 PER LINEAR METER & TO BE APPROVED BY ARCHITECT / STRUCTURAL ENGR.
 **ALL SCHEDULING, WATERPROOFING, STRUCTURAL SUBS SHOULD REFER TO DRAWINGS.
 ***ALL DRAINAGE POINTS, CALCULATIONS & EXACT LOCATIONS OF SUB-SOIL DRAINS SHOULD REFER TO DRAINAGE CONSULTANT'S DRAWINGS.
 ****PLANTING SOIL & PLANTING MATERIALS SYSTEM SHALL BE SUPPLIED & INSTALLED BY SEPT LANDSCAPE SUB-CONTRACTOR.
 *****THE CONTRACTOR IS REQUIRED TO COORDINATE ESPECIALLY THE LEVELS AMONG SOIL SURFACES, PLANTING AREA, PAVING AREA, CONTRACTOR TO PROVIDE SLOPE DRAINWAYS, FINISH AND INSPECTION OF SURFACES, MANHOLE DETAIL AMONG THE ARCHITECTS. CUTTING OF STONE FOR PLANTER KERB CORING SHOULD BE IN SEGMENT AND TO FOLLOW THE CURVILINEAR PROFILES.

No.	Date	Description	Initial
Revision			
Consultant Project No. 080101			

ARTHUR C. S. KWOK ARCHITECTS & ASSOCIATES LIMITED
 1401 AVONLE CENTRE ONE KOWLOON

TEAM 73 HK Limited
 urban design urban planning landscape architecture
 1/F, 2/F, 100/F

THOMAS ANDERSON & PARTNERS (H.K.) LIMITED
 CONSULTING ENGINEERS, BUILDING SERVICES

Name	Signed	Date
Designed	EMIP	13 MAR 2009
Drawn	RL	02 DEC 2011
Checked	SI	08 DEC 2011
Approved	SF	08 DEC 2011

Contract No.	
File No.	
Project No.	420 RO
Consultant Agreement No.	9ASQ22
Contract	LOCAL OPEN SPACE AT CHUNG YEE STREET, KOWLOON CITY DISTRICT
Drawing Title	ENTRANCE COURT DETAIL
Drawing No.	AB/2263/EM112
Scale	AS SHOWN
Date	13 JUN 2012