


**A** REFERENCE PLAN

N.T.S.

REFER TO DETAIL 'B'

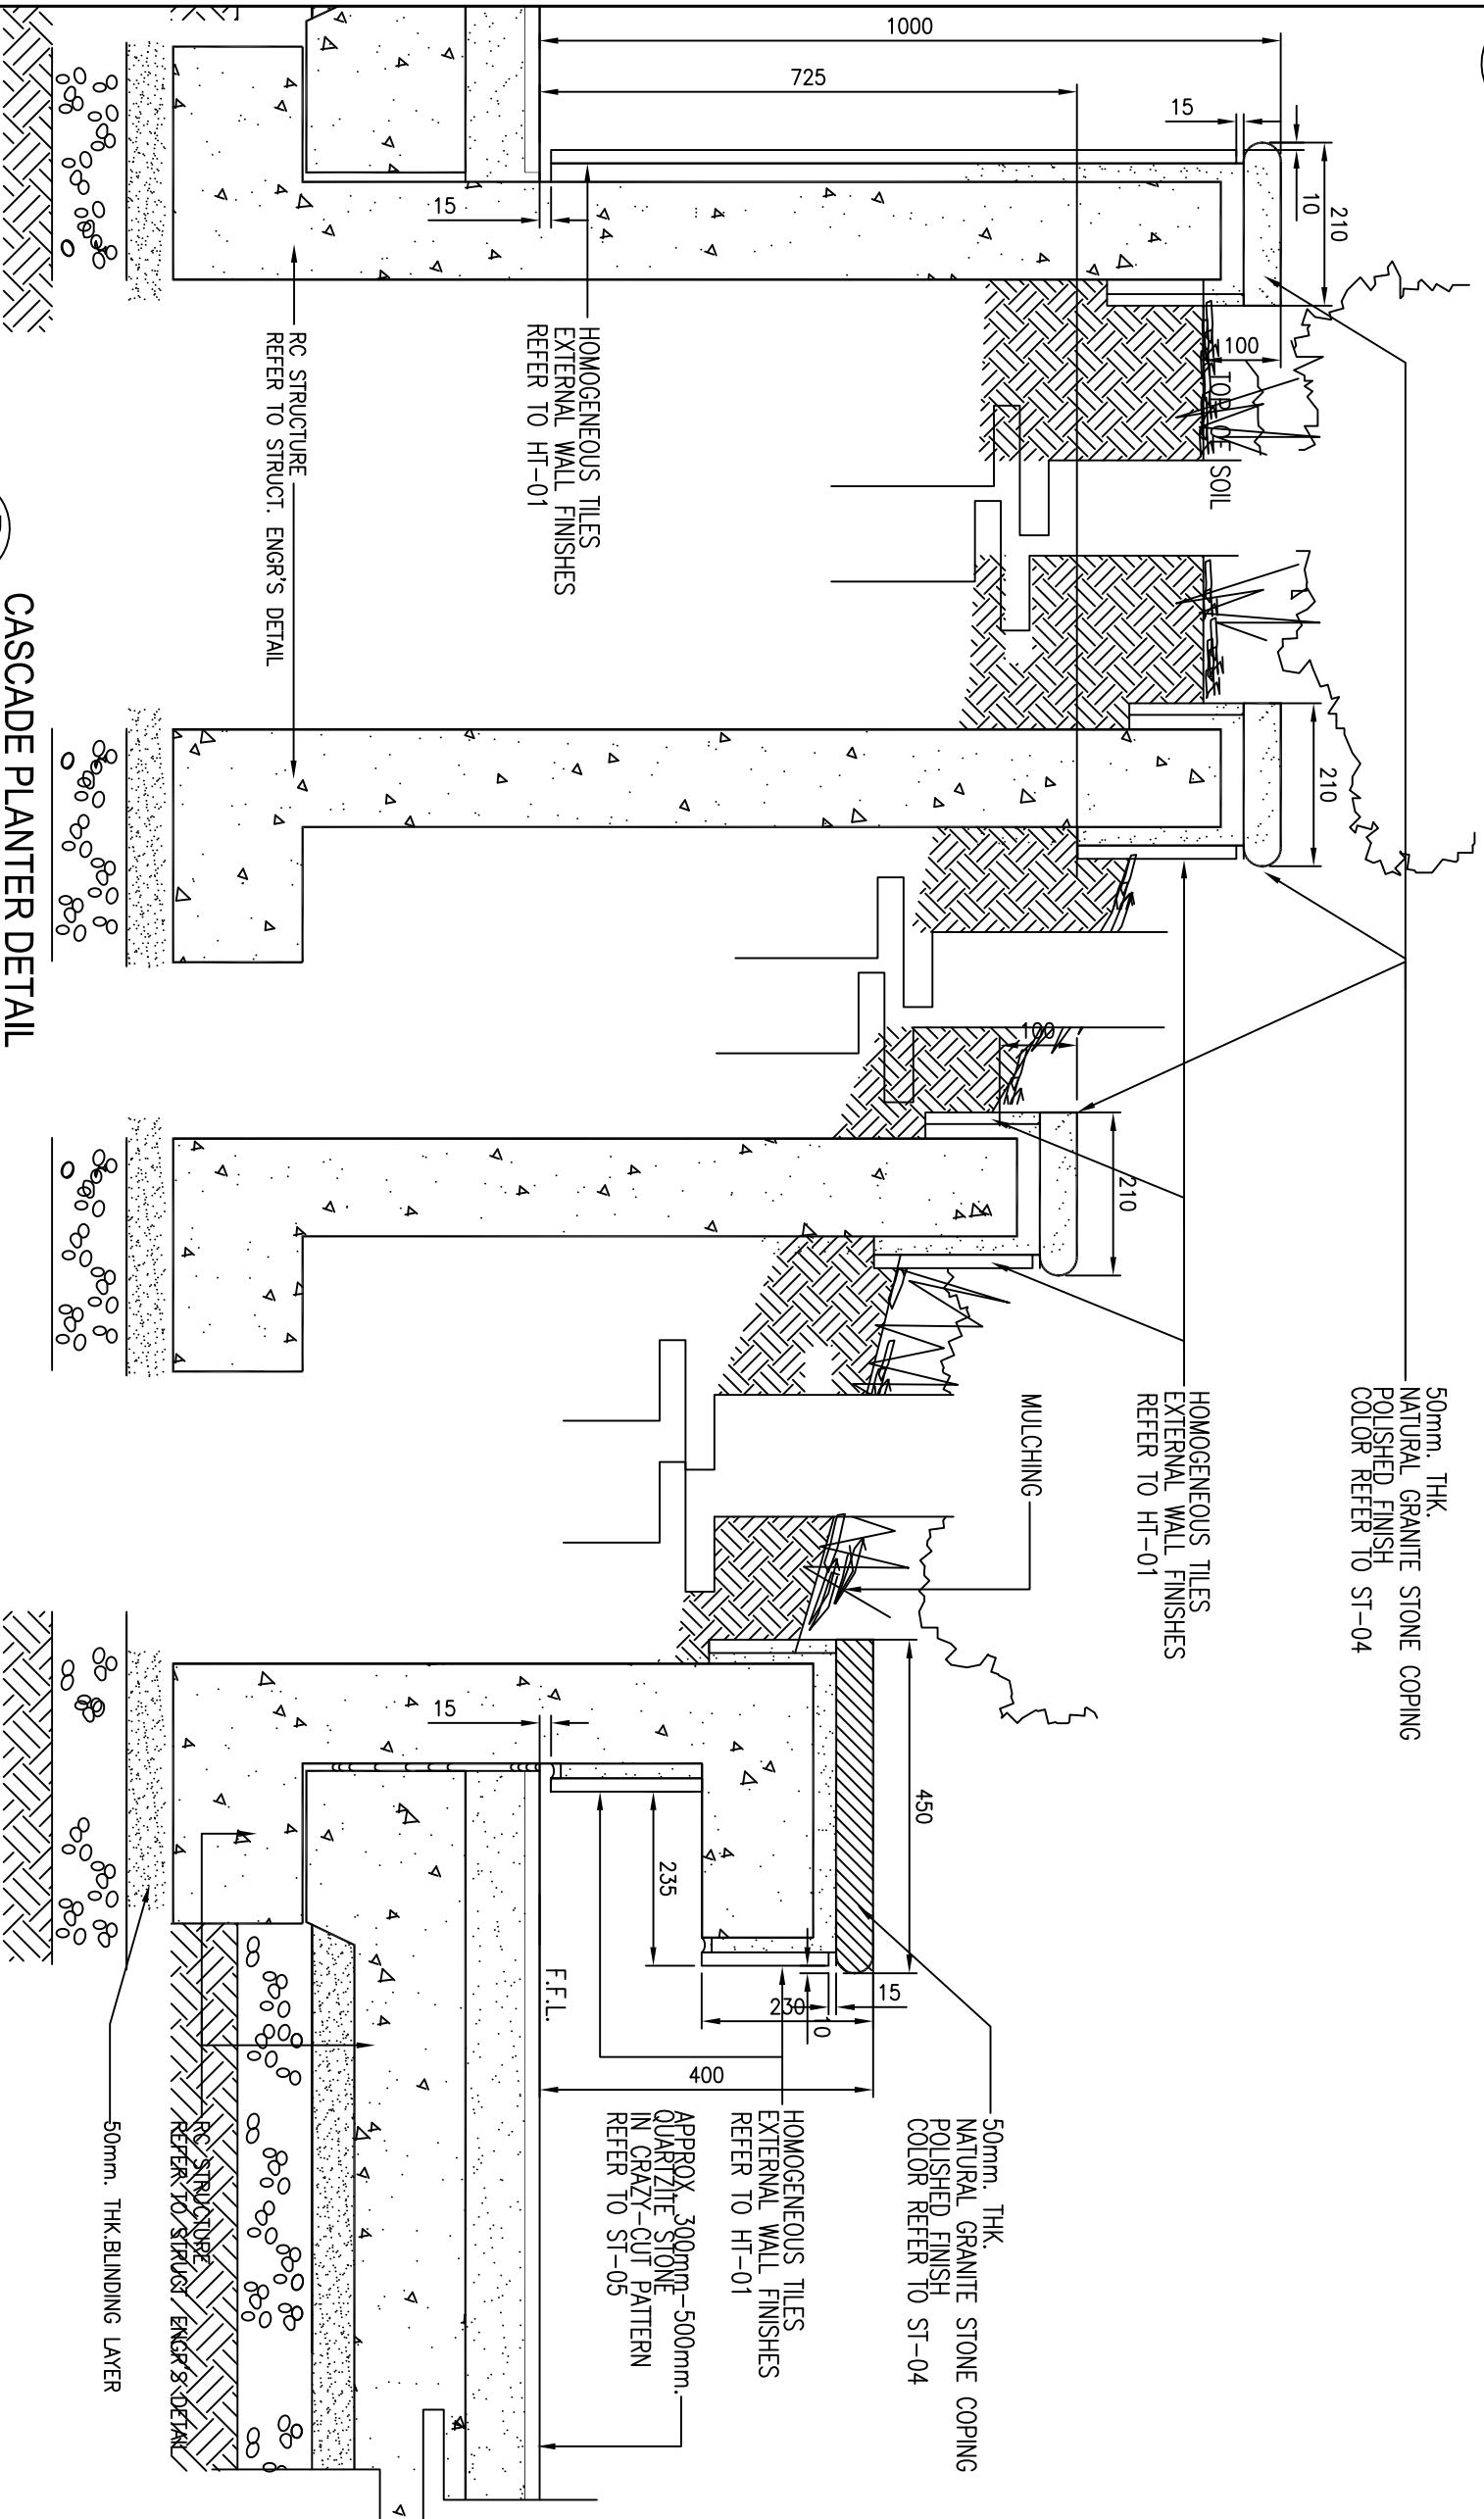

50mm. THK. NATURAL GRANITE STONE COPING POLISHED FINISH COLOR REFER TO ST-04

HOMOGENEOUS TILES EXTERNAL WALL FINISHES REFER TO HT-01

50mm. THK. NATURAL GRANITE STONE COPING POLISHED FINISH COLOR REFER TO ST-04

HOMOGENEOUS TILES EXTERNAL WALL FINISHES REFER TO HT-01

APPROX. 300mm-500mm QUARTZITE STONE IN CRAZY-CUT PATTERN REFER TO SI-05

50mm. THK. BLINDING LAYER

NOTE:  
 • CONTRACTOR TO LOCATE EXPANSION JOINT @ MAX. 15 PER LINEAR METRE & TO BE APPROVED BY ARCHITECT / STRUCTURAL ENGR.  
 • ALL SCREENING, WATERPROOFING, STRUCTURAL SLAB SHOULD REFER TO ARCHITECT'S STRUCTURAL ENGR. SPECS. / DRAWINGS.  
 • ALL DRAINAGE POINTS, CALCULATIONS & EXACT LOCATIONS OF SUBSOIL DRAINS SHOULD REFER TO DRAINAGE CONSULTANT'S DRAWINGS.  
 • PLANTING SOIL & PLANTING MATERIALS INCLUDING PROPER FERTILIZER SHOULD BE PROVIDED BY THE CONTRACTOR.  
 • THE CONTRACTOR IS REQUIRED TO COORDINATE ESPECIALLY THE LEVELS AMONG SOIL SURFACES, DRAINAGE INSPECTION CHAMBERS, PLANTING & PLANTING AREA.  
 • CONTRACTOR TO PROVIDE SHOP DRAWINGS, FINISH DETAILS, MATERIAL SAMPLES AND STRUCTURAL CUTTING OF STONE FOR PLANTER KERB COPING SHOULD BE IN SEGMENT AND TO FOLLOW THE CURVILINEAR PROFILES.

No.	Date	Description	Initial
Revision			
Consultant Project No. 080101			

ARTHUR C. S. KWOK ARCHITECTS & ASSOCIATES LIMITED  
 1401 ADELPHI CENTRE ONE KOWLOON

TEAM 73 HK Limited  
 urban design, urban planning, landscape architecture, interior design & construction management  
 新城市建築師有限公司  
 新城市建築師有限公司  
 新城市建築師有限公司

THOMAS ANDERSON & PARTNERS (H.K.) LIMITED  
 CONSULTING ENGINEERS, BUILDING SERVICES

Name	Signed	Date
Designed	KH	02 DEC 2011
Drawn	RL	02 DEC 2011
Checked	SI	08 DEC 2011
Approved	SF	08 DEC 2011

Contract No.  
 File No.  
 Project No. 420 R0  
 Consultant Agreement No. 9AS022

Contract LOCAL OPEN SPACE AT CHING YEE STREET, KOWLOON CITY DISTRICT  
 Drawing Title CASCADe PLANTER DETAIL AT SCENTED GARDEN

Drawing No.	Scale
AB/2263/EM117	AS SHOWN
	13 JUN 2012 (Date)

