


A REFERENCE PLAN
N.T.S.

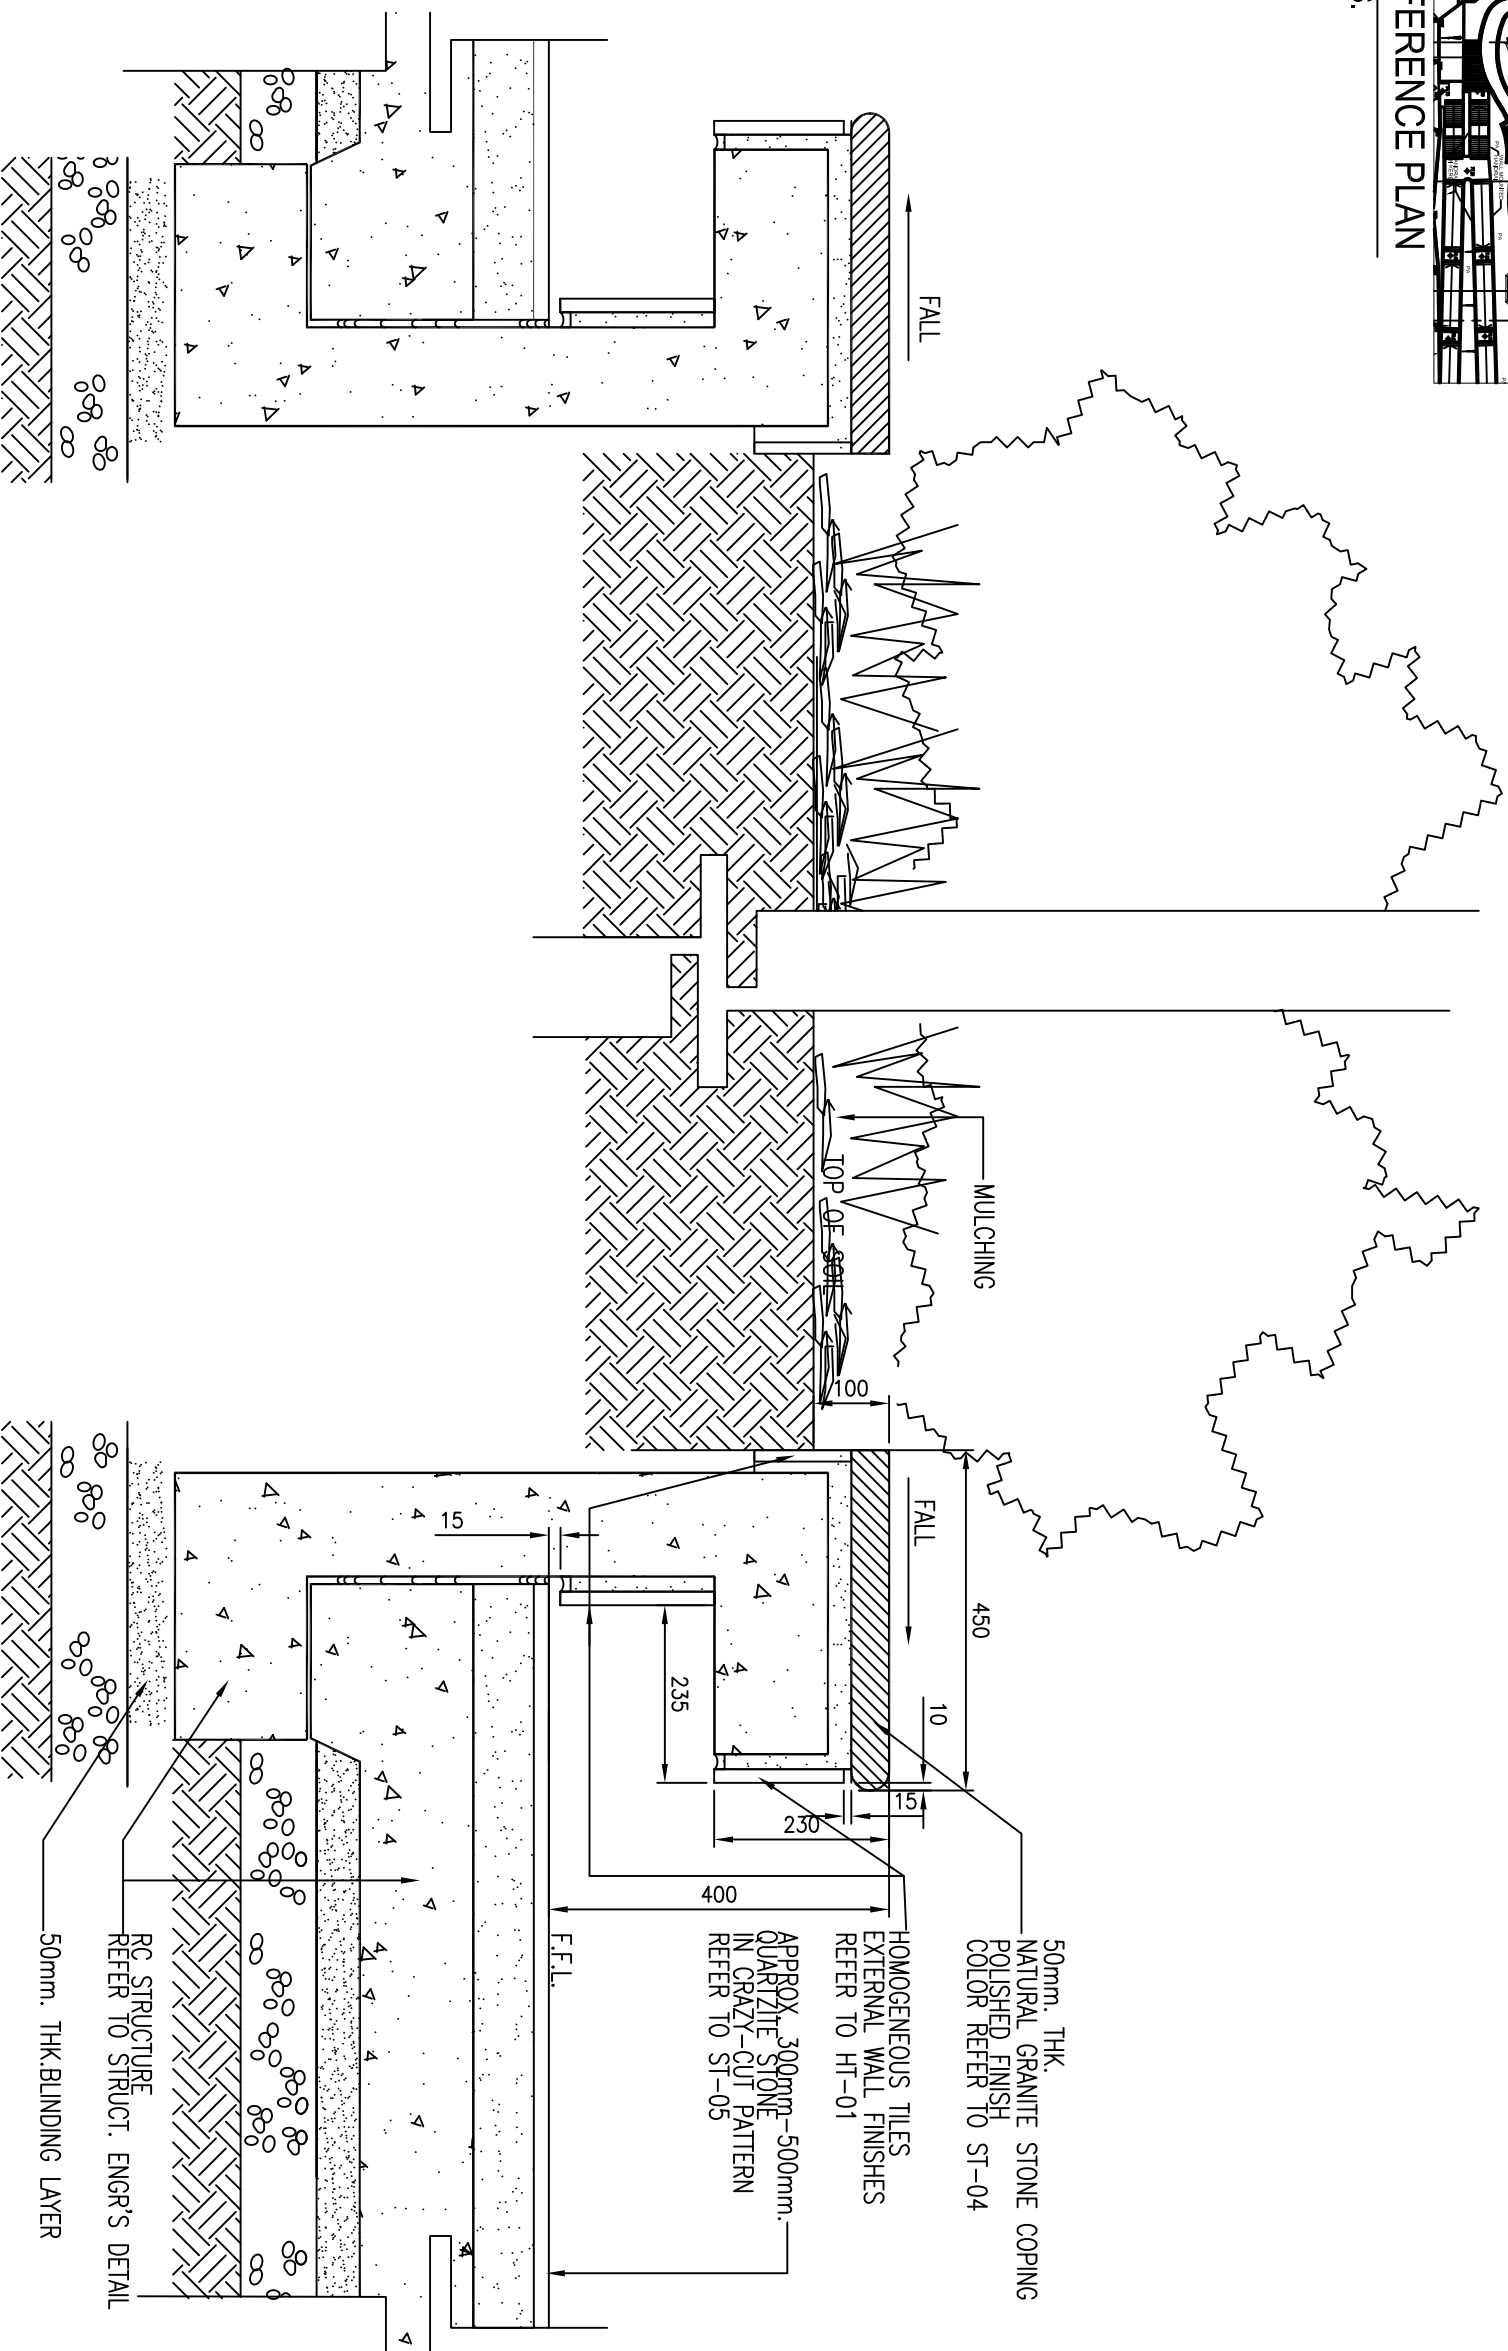

B SEAT PLANTER DETAIL
SECTION
SCALE 1:10

NOTE:
 -CONTRACTOR TO LOCATE EXPANSION JOINT @ MAX. 15 PER LINEAR METER & TO BE APPROVED BY ARCHITECT / STRUCTURAL ENGR.
 -ALL SCREENING WATERPROOFING STRUCTURAL SLABS SHOULD REFER TO DRAWINGS.
 -ALL DRAINAGE POINTS, CALCULATIONS & EXACT LOCATIONS OF SUB-SOIL DRAINS SHOULD REFER TO DRAINAGE CONSULTANT'S DRAWINGS.
 -PAVING SOIL & FINISHING MATERIALS SHOULD BE SUPPLIED & INSTALLED BY SOFT LANDSCAPE SUB-CONTRACTOR.
 -THE CONTRACTOR IS REQUIRED TO COORDINATE SPECIALTY LEVELS AMONG SOIL SURFACES, DRAINAGE, INSTALLATION OF SERVICES WITHIN THE PLANTING AREA.
 -CONTRACTOR TO PROVIDE SHOP DRAWINGS - FINISH CALCULATIONS FOR ARCHITECT'S APPROVAL.
 -CUTTING OF STONE FOR PLANTER KENB COPING SHOULD BE IN SEGMENT AND TO FOLLOW THE CURVILINEAR PROFILES.

No.	Date	Description	Initial
Revision			
Consultant Project No. 080101			

ARTHUR G. S. KWOK
 ARCHITECTS & ASSOCIATES LIMITED
 郭定偉建築師有限公司
 1401 AVONLE GENTRE ONE KOWLOON

TEAM 73 HK Limited
 Urban design urban planning landscape architecture
 城市設計 城市規劃 景觀建築
 73 TEAM 73 LIMITED
 73 建築師有限公司
 16/F, 633 AVONLE GENTRE ONE, KOWLOON
 香港九龍彌敦道633號16樓
 Tel: (852) 2500 2288 Fax: (852) 2500 2289

GAINEST CONSULTANTS LIMITED
 堅尼士土庫有限公司
 16/F, 633 AVONLE GENTRE ONE, KOWLOON
 香港九龍彌敦道633號16樓
 Tel: (852) 2500 2288 Fax: (852) 2500 2289

Name	Signed	Date
Designed	KH	02 DEC 2011
Drawn	RL	02 DEC 2011
Checked	SI	08 DEC 2011
Approved	SF	08 DEC 2011

Contract No. THOMAS ANDERSON & PARTNERS (H.K.) LIMITED CONSULTING ENGINEERS, BUILDING SERVICES

File No.
 Project No. 420 R0
 Consultant Agreement No. 9AS022

Contract LOCAL OPEN SPACE AT CHUNG YEE STREET, KOWLOON CITY DISTRICT
 Drawing Title SEAT PLANTER DETAIL

Drawing No.	Scale
AB/2263/EN/18	AS SHOWN
	13 JUN 2012 (Date)

