


A REFERENCE PLAN
N.T.S.

REFER TO BLOW-UP PLAN

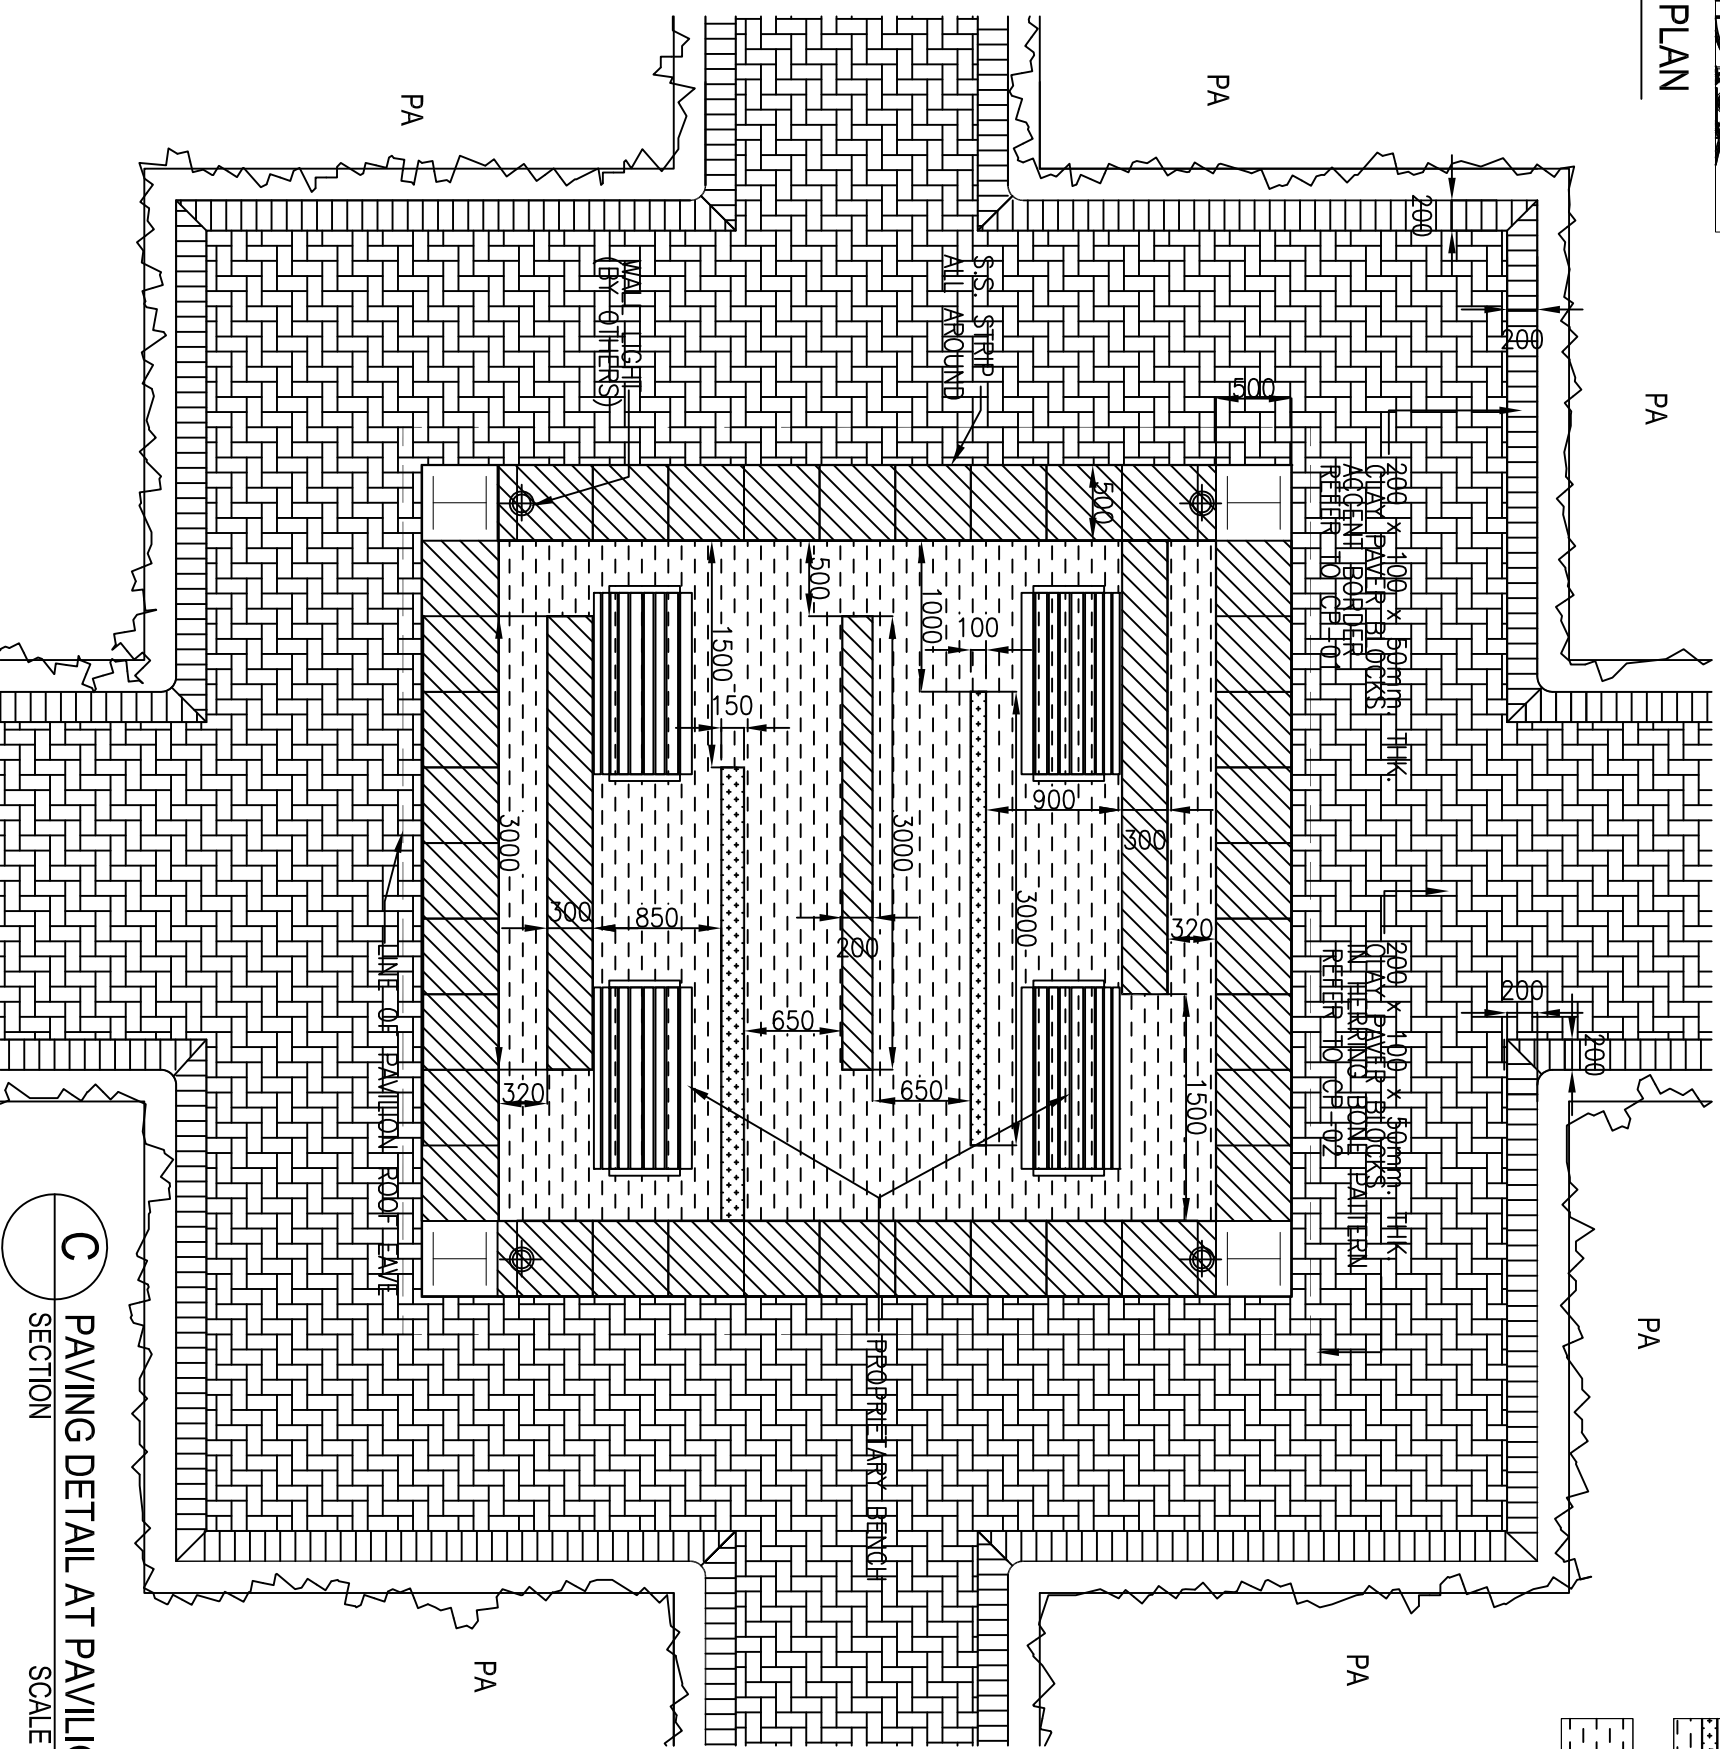

- LEGEND:**
- 30mm THK. NATURAL GRANITE STONE DARK GREY COLOR LONGSAIL FINISH REFER TO ST-01
 - 30mm THK. NATURAL GRANITE STONE LIGHT GREY COLOR SAND-BLASTED FINISH REFER TO ST-02
 - 30mm THK. NATURAL GRANITE STONE TIGER BEIGE COLOR FLAMED FINISH REFER TO ST-04

C PAVING DETAIL AT PAVILION
SECTION
SCALE 1:50

NOTE:

- CONTRACTOR TO LOCATE EXPANSION JOINT @ MAX. 15 PER LINEAR METER & TO BE APPROVED BY ARCHITECT / STRUCTURAL ENGR.
- ALL SCREENING WATERPROOFING STRUCTURAL SLAB SHOULD REFER TO DRAWINGS.
- ALL DRAINAGE POINTS, CALCULATIONS & EXACT LOCATIONS OF SUB-SOIL DRAINS SHOULD REFER TO DRAINAGE CONSULTANT'S DRAWINGS.
- PAINTING SOIL & PLANTING MATERIALS SHOULD BE SUPPLIED AND INSTALLED BY SOFT LANDSCAPE SUB-CONTRACTOR.
- THE CONTRACTOR IS REQUIRED TO COORDINATE ESPECIALLY THE LEVELS AMONG SOIL SURFACES, DRAINAGE, INSULATION, SERVICES, PLANTING & PLANTING AREA.
- CONTRACTOR TO PROVIDE SHOP DRAWINGS, FINISH SCHEDULES AND MATERIALS APPROVALS TO ARCHITECTS APPROVAL.
- CUTTING OF STONE FOR PAINTER KEEP COMING SHOULD BE IN SEGMENT AND TO FOLLOW THE CURVATURE PROFILES.

No.	Date	Description	Initial
Revision			
Consultant Project No. 080101			

ARTHUR C. S. KWOK ARCHITECTS & ASSOCIATES LIMITED
 1401 AVONLE CENTRE ONE KOWLOON

TEAM 73 HK Limited
 urban design urban planning landscape architecture
 香港城市規劃及園藝有限公司
 18/F, 433 AVONLE CENTRE ONE, KOWLOON
 Tel: (852) 2502 2288 Fax: (852) 2502 2289
 Email: team73hk@team73.com.hk

THOMAS ANDERSON & PARTNERS (H.K.) LIMITED
 CONSULTING ENGINEERS, BUILDING SERVICES

Contract No.

File No.	
Project No.	420 RO
Consultant Agreement No.	9ASO22

Contract LOCAL OPEN SPACE AT CHUNG YEE STREET, KOWLOON CITY DISTRICT

Drawing Title PAVING DETAIL AT PAVILION

Drawing No.	AB/2263/EW/120	Scale	AS SHOWN
		Date	13 JUN 2012

