



**A** REFERENCE PLAN  
N.T.S.


REFER TO BLOW-UP PLAN

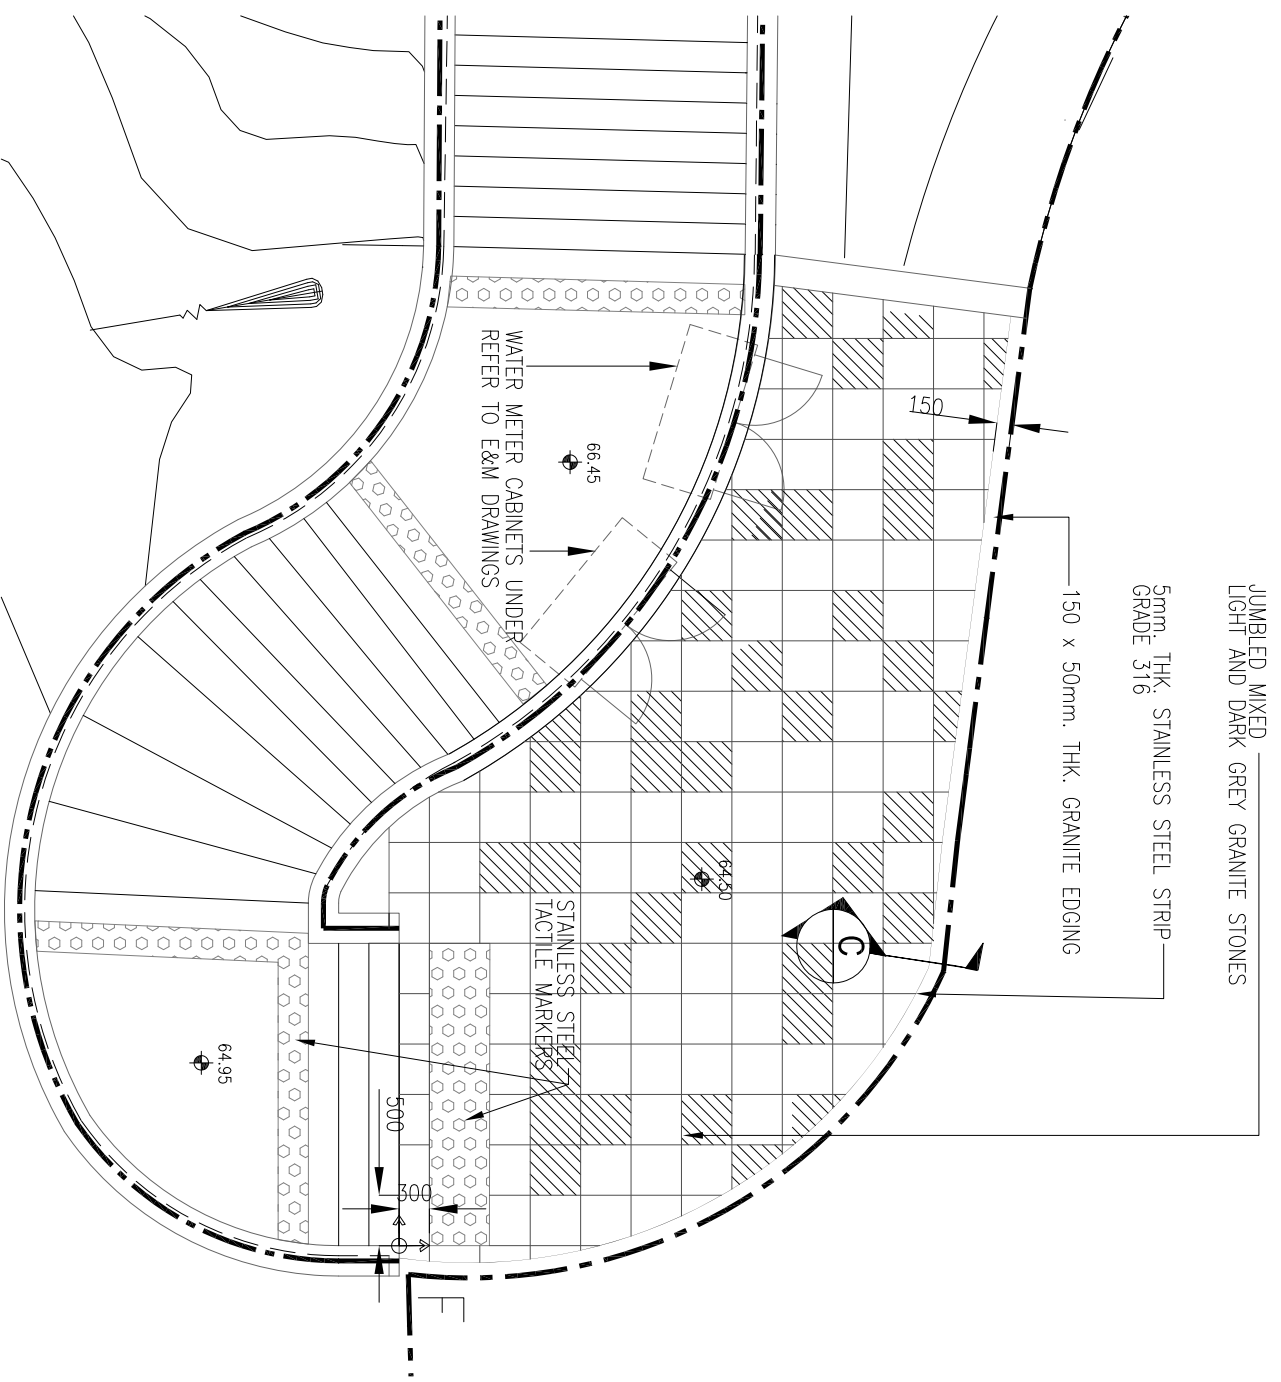

**B** PAVING DETAIL AT MAIN ENTRANCE  
BLOW-UP PLAN  
SCALE 1:75

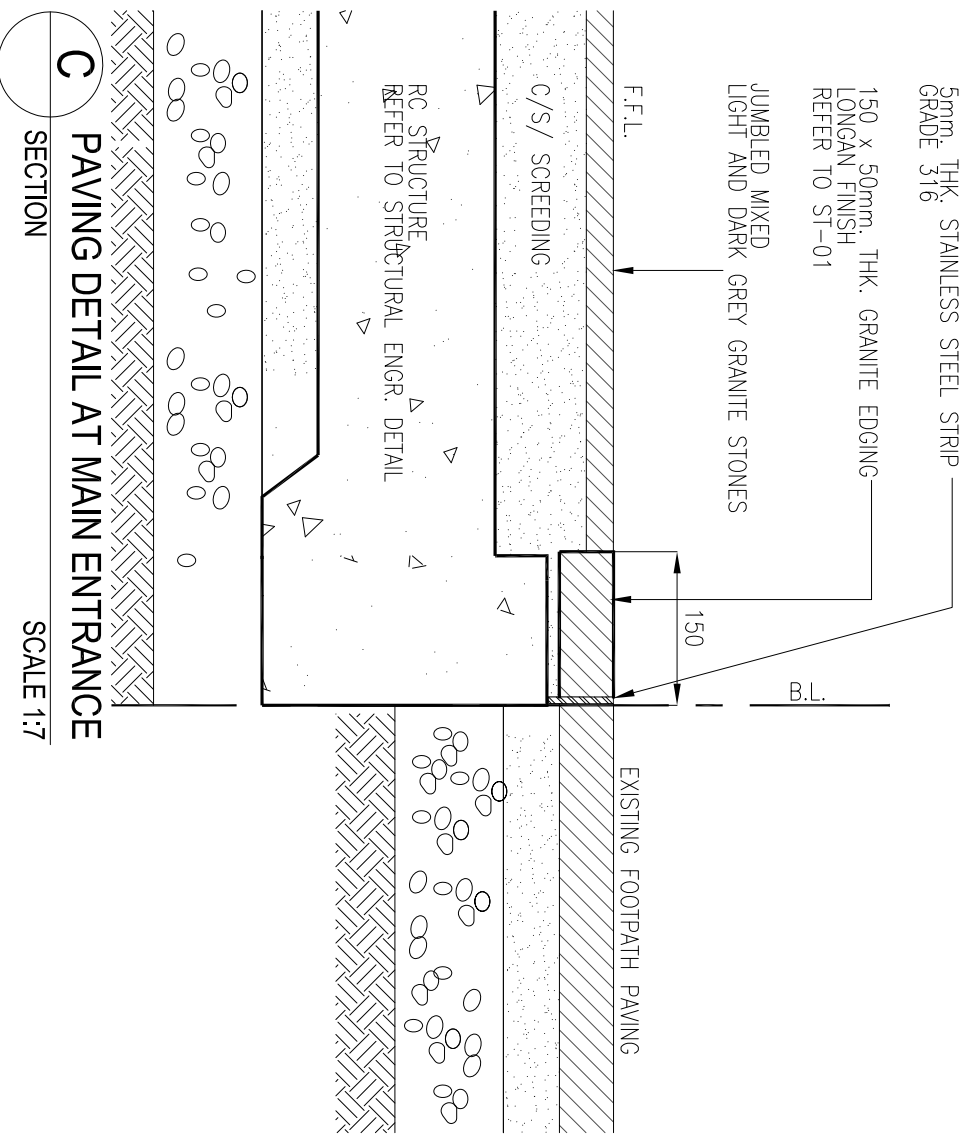

**C** PAVING DETAIL AT MAIN ENTRANCE  
SECTION  
SCALE 1:7

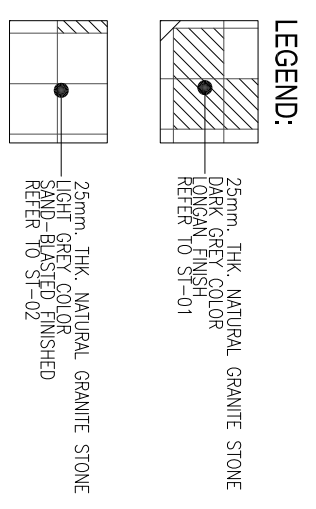

**\*NOTE:**

- CONTRACTOR TO LOCATE EXPANSION JOINT @ MAX. 15 PER LINEAR METER & TO BE APPROVED BY ARCHITECT / STRUCTURAL ENGR.
- ALL SCREEDING, WATERPROOFING, STRUCTURAL SLABS SHOULD REFER TO DRAWINGS.
- ALL DRAINAGE POINTS, CALCULATIONS & EXACT LOCATIONS OF SUB-SOIL DRAINS SHOULD REFER TO DRAINAGE CONSULTANT'S DRAWINGS.
- PAVING SOIL & RELAINING MATERIALS SYSTEM SHALL BE SUPPLIED & INSTALLED BY SOFT LANDSCAPE SUB-CONTRACTOR.
- THE CONTRACTOR IS REQUIRED TO COORDINATE SPECIALTY THE LEVELS AMONG SOIL SURFACES, DRAINAGE, INSULATION, SERVICES, PLANTING & PLANTING AREA.
- CONTRACTOR TO PROVIDE SHOP DRAWINGS - FINISH CALCULATIONS FOR ARCHITECTS APPROVAL.
- CUTTING OF STONE FOR PAVEMENT KEEP COMING SHOULD BE IN SEGMENT AND TO FOLLOW THE CURVILINEAR PROFILES.

No.	Date	Description	Initial
Revision			
Consultant Project No. 080101			

**ARTHUR C. S. KWOK**  
ARCHITECTS & ASSOCIATES LIMITED  
郭志輝建築師有限公司  
1401 ARCADE CENTRE ONE  
KOWLOON

**TEAM 73 HK Limited**  
Urban design Urban planning Landscape architecture  
智地有限公司  
16/F, 433 LINGNAN ROAD, SHEWAN POINT, KOWLOON  
Tel: (852) 2981 1888 Fax: (852) 2981 1889 Email: enquiry@team73.com  
E-mail: enquiry@team73.com

**GANNESST CONSULTANTS LIMITED**  
GANNESST CONSULTANTS LIMITED  
香港工程師學會會員  
16/F, 433 LINGNAN ROAD, SHEWAN POINT, KOWLOON  
Tel: (852) 2981 1888 Fax: (852) 2981 1889 Email: enquiry@team73.com  
E-mail: enquiry@team73.com

**THOMAS ANDERSON & PARTNERS (H.K.) LIMITED**  
CONSULTING ENGINEERS, BUILDING SERVICES

Name	Signed	Date
Designed	KH	08 DEC 2011
Drawn	RL	08 DEC 2011
Checked	SI	08 DEC 2011
Approved	SF	08 DEC 2011

Contract No. \_\_\_\_\_

File No. \_\_\_\_\_

Project No. 420 R0

Consultant Agreement No. 9AS022

Contract LOCAL OPEN SPACE AT CHUNG YEE STREET, KOWLOON CITY DISTRICT

Drawing Title PAVING DETAIL AT MAIN ENTRANCE

Drawing No.	Scale
AB/2263/EW123	AS SHOWN
	13 JAN 2012 (Date)

