



A WATER POINT DETAIL
PLAN SCALE 1:10

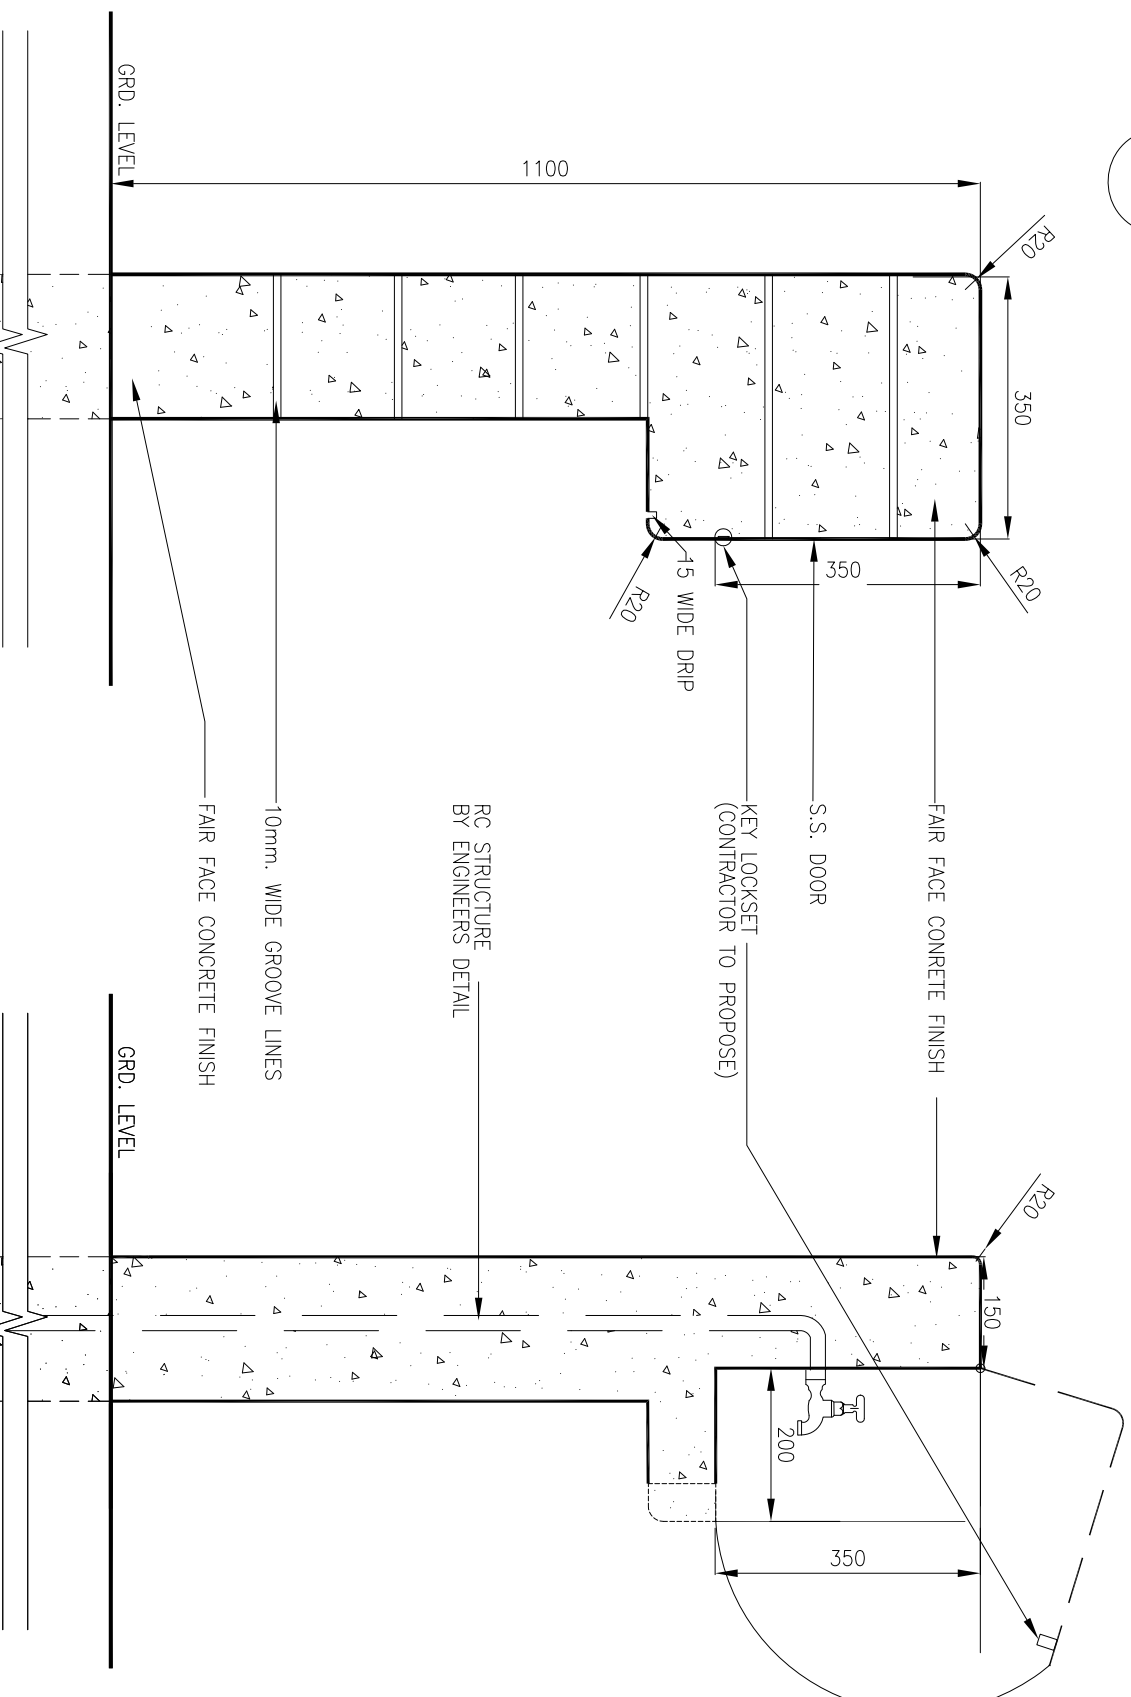

B WATER POINT DETAIL
ELEVATION SCALE 1:10

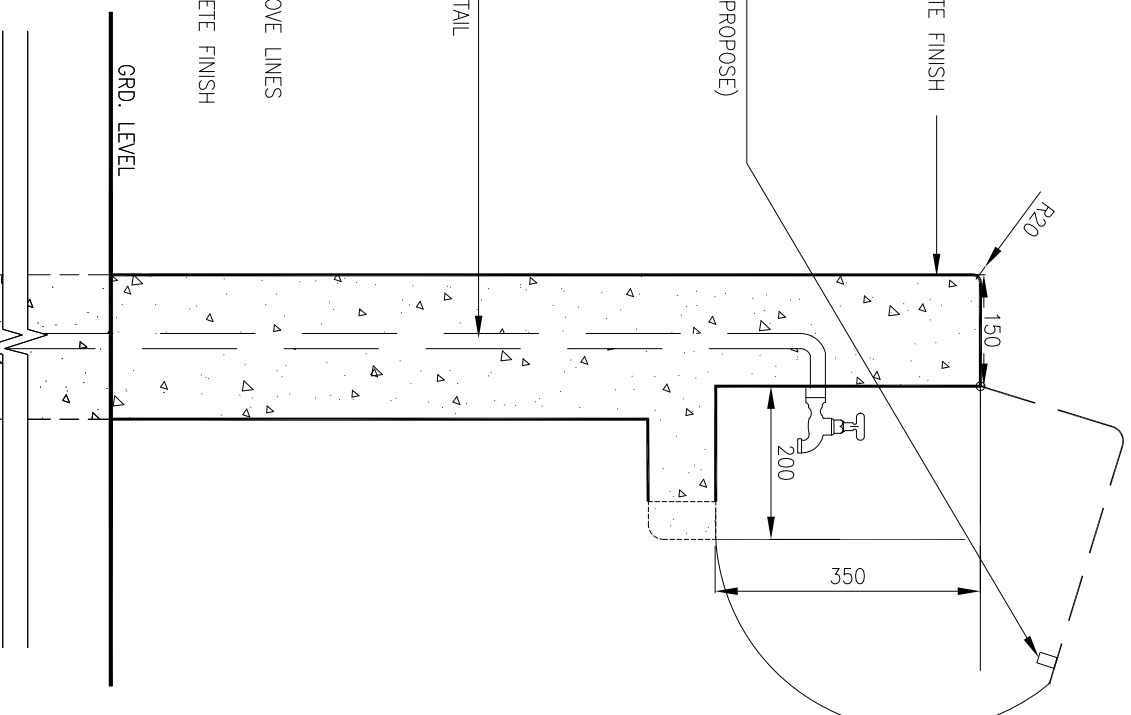

C WATER POINT DETAIL
SECTION SCALE 1:10

NOTE:
 - CONTRACTOR TO LOCATE EXPANSION JOINT @ MAX. 1500mm INTERVALS & TO BE APPROVED BY ARCHITECT / STRUCTURAL ENGR.
 - ALL SCREERING, WATERPROOFING, STRUCTURAL SLAB SHOULD REFER TO ARCHITECT'S STRUCTURAL ENGR. SPECS. / DRAWINGS.
 - ALL DRAINAGE POINTS, CALCULATIONS & EXACT LOCATIONS OF SUBSOIL DRAINS SHOULD REFER TO DRAINAGE CONSULTANTS DRAWINGS.
 - PLANTING SOIL & PLANTING MATERIALS INCLUDING PROPER FERTILISER SHOULD BE SPECIFIED AND TALLED BY THE CONTRACTOR.
 - THE CONTRACTOR IS REQUIRED TO COORDINATE ESPECIALLY THE LEVELS AMONG SOIL SURFACES, DRAINAGE INSPECTION CHAMBER, PLANTING, PLANTING AREA, BUILDING SERVICES WITHIN THE PLANTING AREA.
 - CONTRACTOR TO PROVIDE SHOP DRAWINGS, FINING DETAILS, MATERIAL SAMPLES AND STRUCTURAL CALCULATIONS FOR ARCHITECT'S APPROVAL.

No.	Date	Description	Initial
Revision			

Consultant Project No. 080101

ARTHUR C. S. KWOK
 ARCHITECTS & ASSOCIATES LIMITED
 郭志輝建築師有限公司
 1401 ANGLE CENTRE ONE KOWLOON

TEAM 73 HK Limited
 urban design urban planning landscape architecture
 城市設計 城市規劃 景觀建築
 16/F, 433 AVONIA ROAD, SHINE POINT, HONG KONG
 16/F, 433 亞文路, 新濠畔花園, 香港
 Tel: (852) 2891 3488 Fax: (852) 2891 3489 Email: team73@team73.com

GANNETT CONSULTANTS LIMITED
 甘尼特顧問有限公司
 15/F, 433 AVONIA ROAD, SHINE POINT, HONG KONG
 15/F, 433 亞文路, 新濠畔花園, 香港
 Tel: (852) 2891 3488 Fax: (852) 2891 3489 Email: gannett@team73.com

THOMAS ANDERSON & PARTNERS
 (H.K.) LIMITED
 CONSULTING ENGINEERS, BUILDING SERVICES

Name	Signed	Date
Designed	KH	21 DEC 2011
Drawn	RL	21 DEC 2011
Checked	SI	21 DEC 2011
Approved	SF	21 DEC 2011

Contract No.

File No.

Project No. 420 R0

Contract No. 9AS022

Contract LOCAL OPEN SPACE AT CHUNG YEE STREET, KOWLOON CITY DISTRICT

Drawing Title WATER POINT DETAIL

Drawing No. AB/2263/EW124

Scale AS SHOWN

Date 13 JAN 2011 (Date)



ARCHITECTURAL SERVICES DEPARTMENT