


**A** RAILING AND LINK BRIDGE DETAIL 2  
BLOW-UP PLAN  
SCALE 1:20

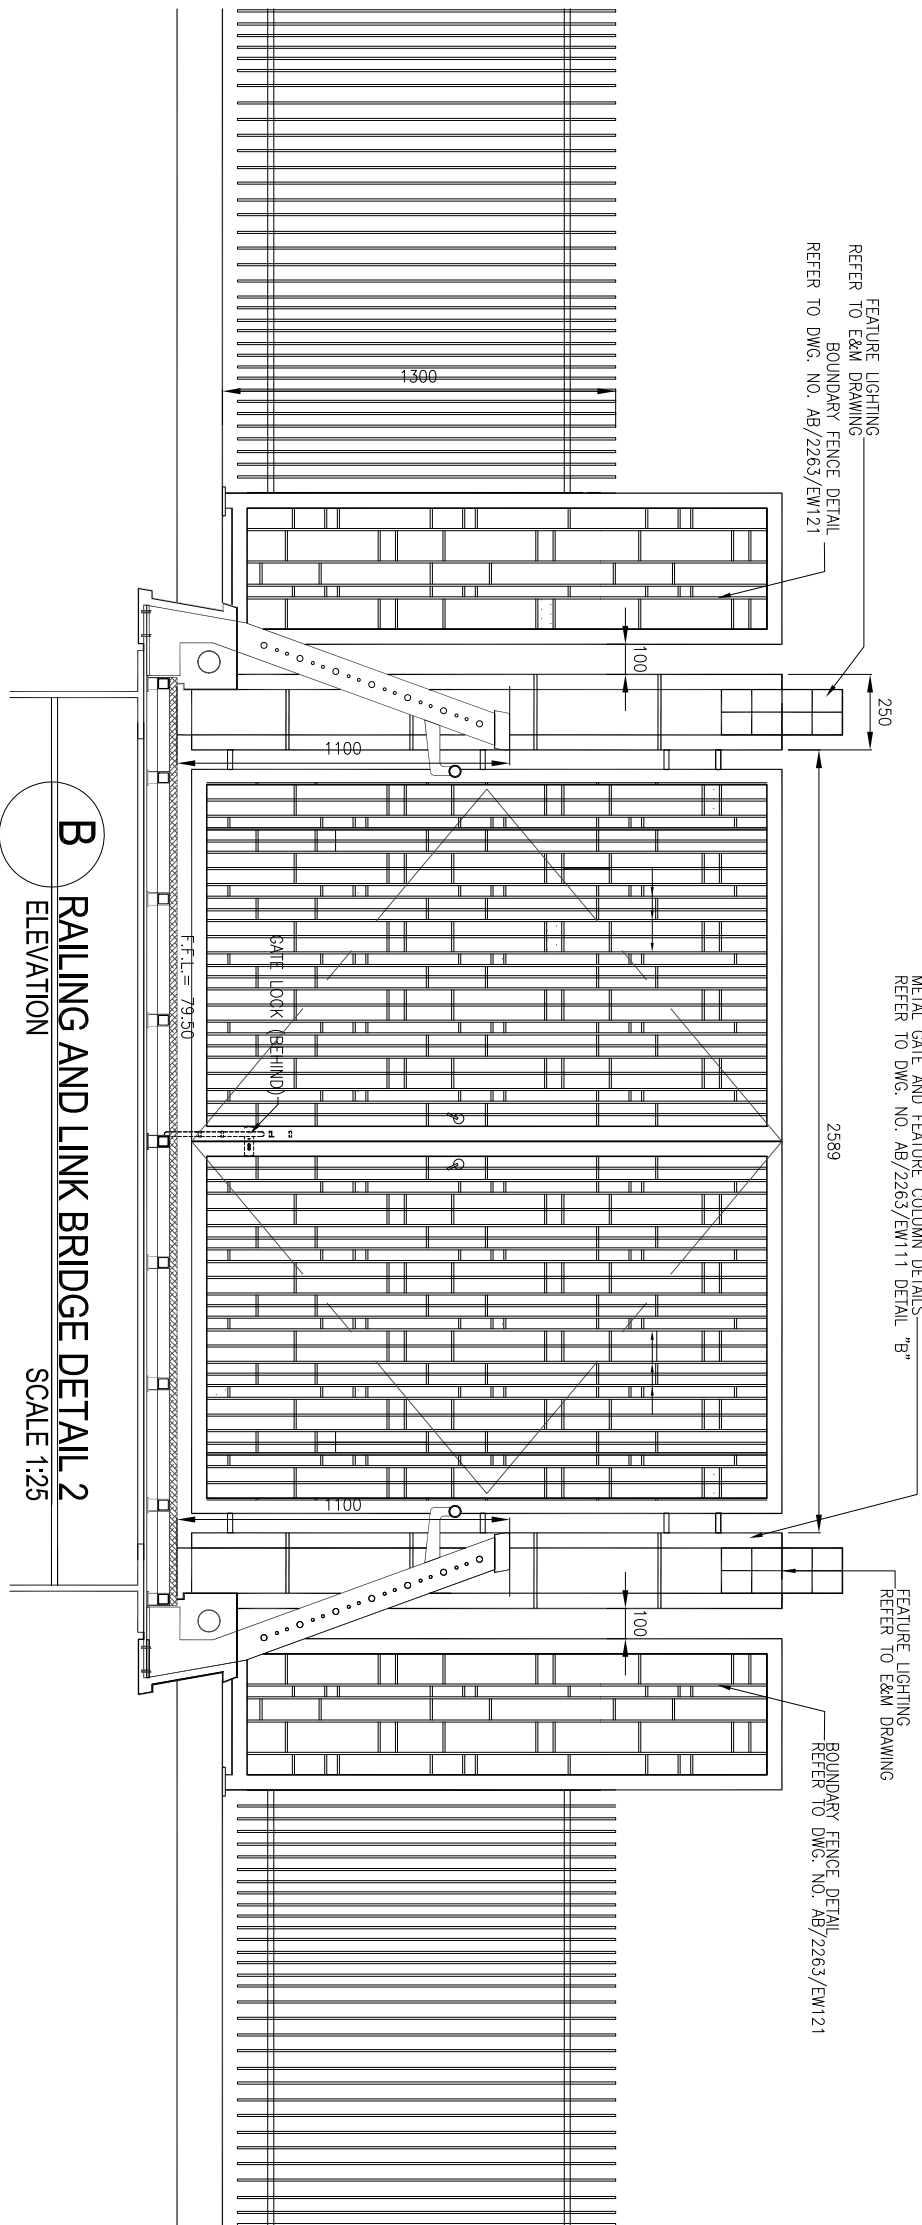

**B** RAILING AND LINK BRIDGE DETAIL 2  
ELEVATION  
SCALE 1:25

NOTE:  
- CONTRACTOR TO OBTAIN EXPANSION JOINT @ MAX 4500mm LINEAL METRE TO BE APPROVED BY ARCHITECT / STRUCTURAL ENGR.  
- ALL SCREENING, WATERPROOFING, STRUCTURAL SLAB SHOULD REFER TO ARCHITECT'S STRUCTURAL ENGR. SPECS. / DRAWINGS. JOINT POINTS, CALCULATIONS & EXACT LOCATIONS OF STRIP-SOIL DRAINS SHOULD REFER TO RAINWATER CONSULTANTS DRAWINGS.  
- PAINTING SOIL & PAINTING MATERIALS INCLUDING PROPER PRIMER OR PRIMER SYSTEM SHALL BE SUPPLIED AND INSTALLED BY THE CONTRACTOR.  
- THE CONTRACTOR IS REQUIRED TO COORDINATE ESPECIALLY THE LEVELS AMONG SOIL SURFACES, DRIVEWAY, INSPECTION CHAMBER, PLANTING PLANTING AREA, BUILDING SERVICES WITH THE DETAILS. MATERIAL SAMPLES AND STRUCTURAL CALCULATIONS FOR ARCHITECT'S APPROVAL.

No.	Date	Description	Initial
Revision			
Consultant Project No. 080101			

**ARTHUR C. S. KWOK**  
ARCHITECTS & ASSOCIATES LIMITED  
郭志輝建築師有限公司  
1401 ANGLE CENTRE ONE  
KOWLOON

**地TEAM 73 HK Limited**  
Urban design, urban planning, landscape architecture  
香港城市規劃及園藝有限公司  
1/F, 433 ANGUS ST., WONG CHUK FONG, HONG KONG  
TEL: (852) 2892 4488  
FAX: (852) 2892 4489  
E-MAIL: csw@team73.com.hk

**CANNIST CONSULTANTS LIMITED**  
香港工程師有限公司  
1/F, 433 ANGUS ST., WONG CHUK FONG, HONG KONG  
TEL: (852) 2892 4488  
FAX: (852) 2892 4489  
E-MAIL: csw@team73.com.hk

**THOMAS ANDERSON & PARTNERS**  
(H.K.) LIMITED  
CONSULTING ENGINEERS, BUILDING SERVICES

Name	Signed	Date
Designed	KH	02 DEC 2011
Drawn	RL	02 DEC 2011
Checked	SI	08 DEC 2011
Approved	SF	08 DEC 2011

Contract No.

File No.

Project No. 420 R0

Consultant Agreement No. 9AS022

Contract LOCAL OPEN SPACE AT CHUNG YEE STREET, KOWLOON CITY DISTRICT

Drawing Title RAILING & LINK BRIDGE DETAIL 2

Drawing No. AB/2263/EM128

Scale AS SHOWN  
13 JAN 2012  
(Date)

**ARCHITECTURAL SERVICES DEPARTMENT**