



**A** RAILING AND LINK BRIDGE DETAIL 5  
REFERENCE PLAN  
N.T.S.

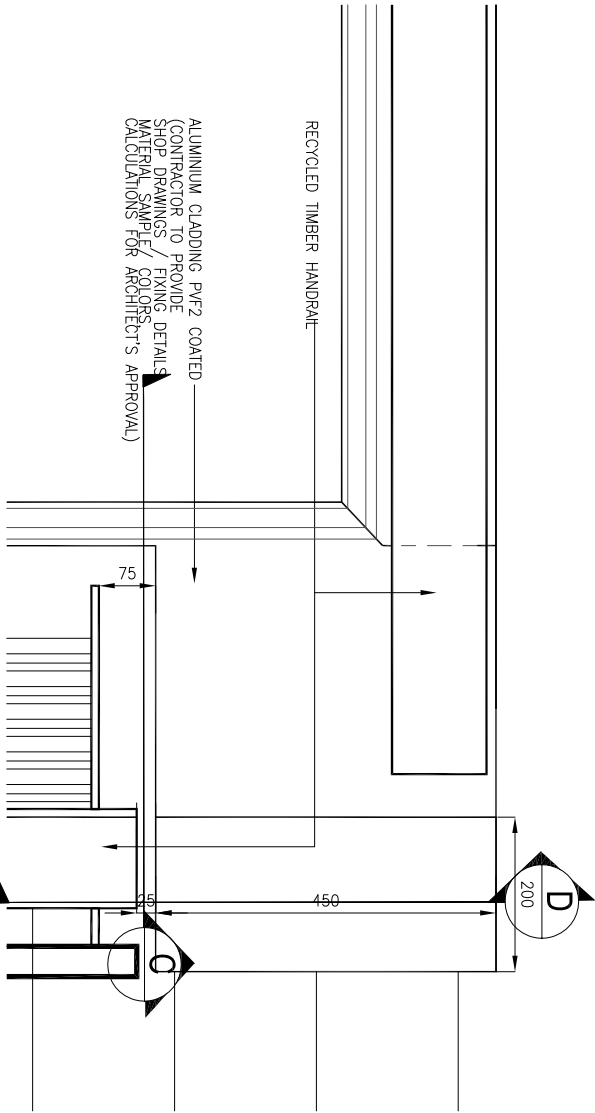

**B** RAILING AND LINK BRIDGE DETAIL 5  
BLOW-UP PLAN  
SCALE 1:10

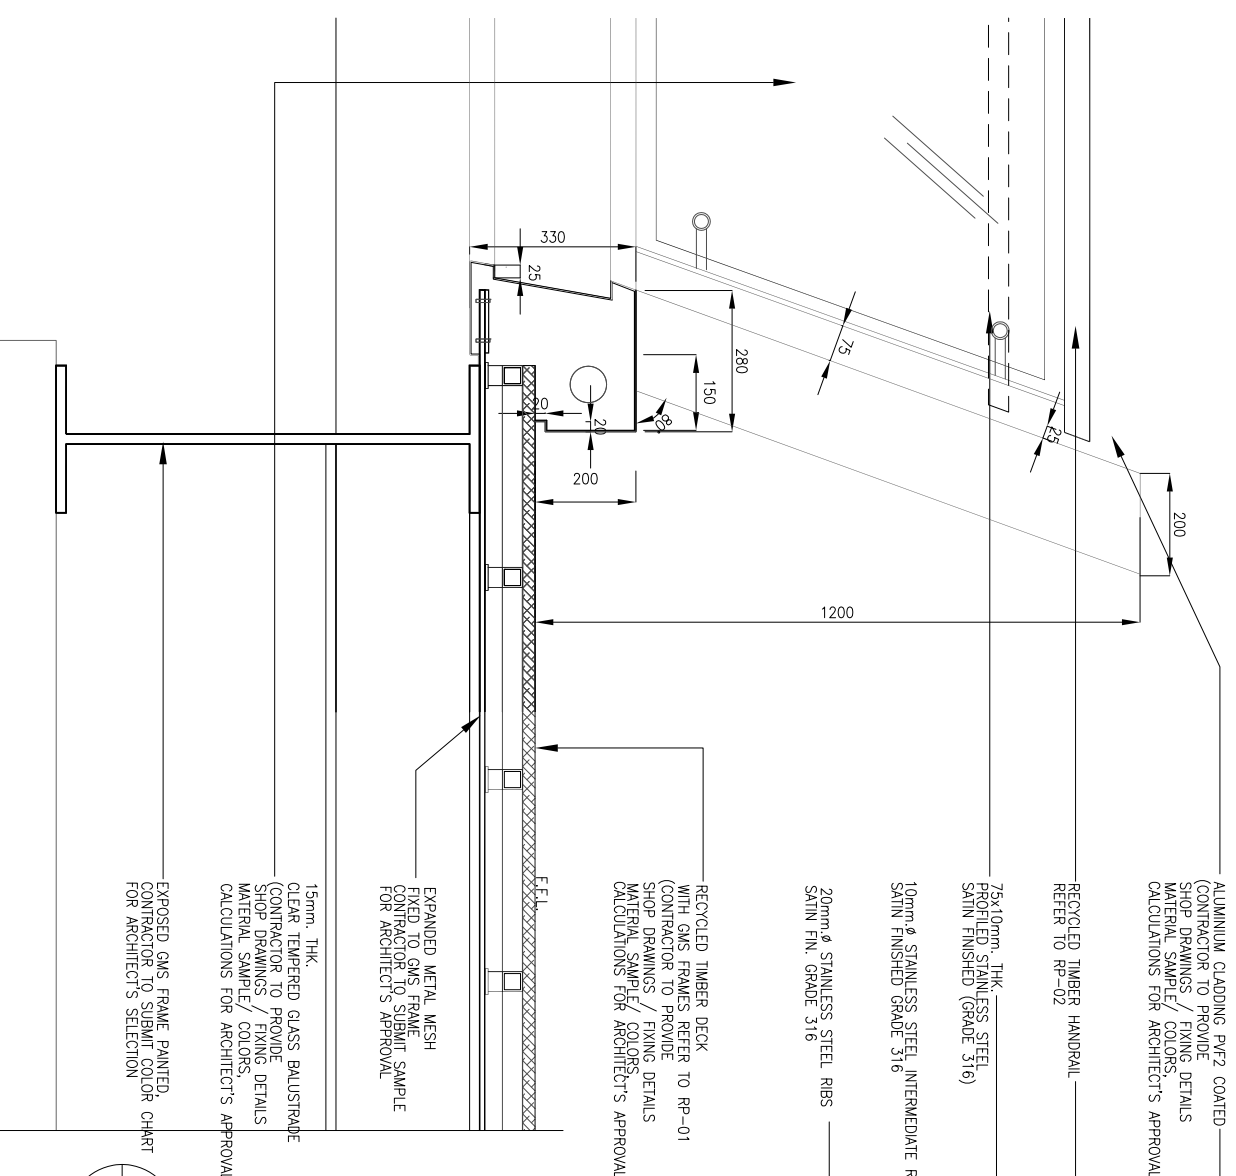

ALUMINIUM CLADDING PVF2 COATED  
(CONTRACTOR TO PROVIDE SHOP DRAWINGS / FIXING DETAILS MATERIAL SAMPLE / COLORS. CALCULATIONS FOR ARCHITECT'S APPROVAL)

RECYCLED TIMBER HANDRAIL  
REFER TO RP-02

75x10mm THK  
PROFILED STAINLESS STEEL  
SATIN FINISHED (GRADE 316)

10mm Ø STAINLESS STEEL INTERMEDIATE RIBS  
SATIN FIN. GRADE 316


20mm Ø STAINLESS STEEL RIBS  
SATIN FIN. GRADE 316

RECYCLED TIMBER DECK  
WITH GMS FRAMES REFER TO RP-01  
(CONTRACTOR TO PROVIDE SHOP DRAWINGS / FIXING DETAILS MATERIAL SAMPLE / COLORS. CALCULATIONS FOR ARCHITECT'S APPROVAL)

EXPANDED METAL MESH  
FIXED TO GMS FRAME  
CONTRACTOR TO SUBMIT SAMPLE FOR ARCHITECT'S APPROVAL

15mm THK  
CLEAR TEMPERED GLASS BALUSTRADE  
(CONTRACTOR TO PROVIDE SHOP DRAWINGS / FIXING DETAILS MATERIAL SAMPLE / COLORS. CALCULATIONS FOR ARCHITECT'S APPROVAL)

EXPOSED GMS FRAME PAINTED  
CONTRACTOR TO SUBMIT COLOR CHART FOR ARCHITECT'S SELECTION

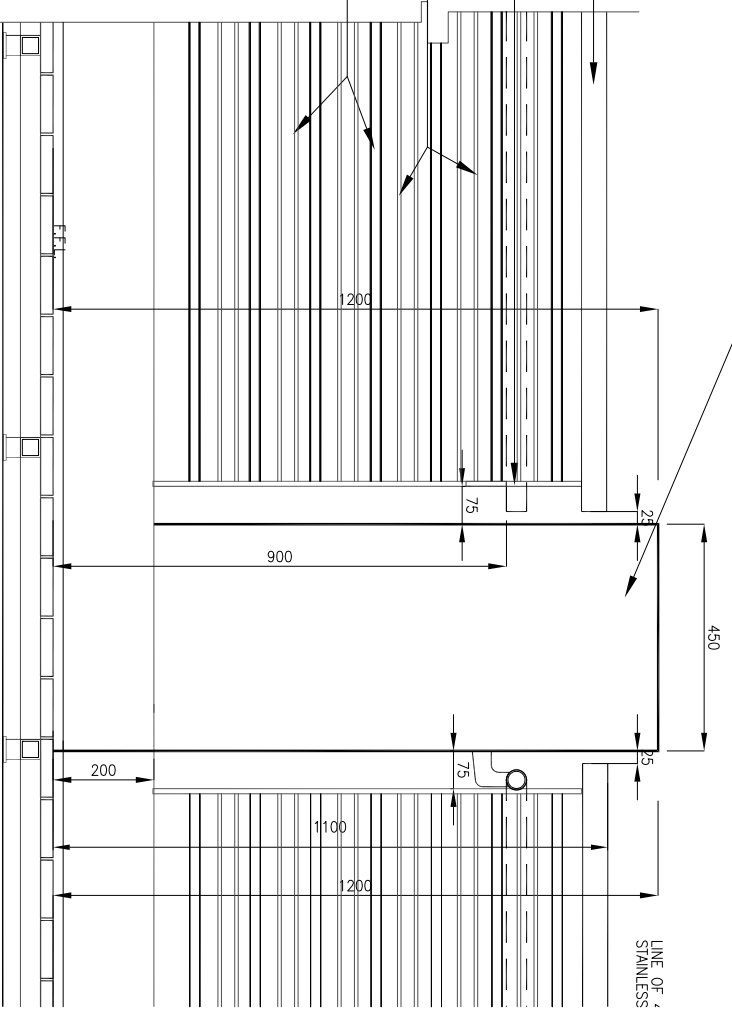

**D** RAILING AND LINK BRIDGE DETAIL 5  
ELEVATION  
SCALE 1:15

**C** RAILING AND LINK BRIDGE DETAIL 5  
SECTION  
SCALE 1:15

NOTE:  
- CONTRACTOR TO LOCATE EXPANSION JOINT @ MAX 1500mm INTERVAL TO BE APPROVED BY ARCHITECT / STRUCTURAL ENGR.  
- ALL SCREENING, WATERPROOFING, STRUCTURAL SLAB SHOULD REFER TO ARCHITECT'S STRUCTURAL ENGR. SPECS. / DRAWINGS.  
- FINISHES, COLOURS, MATERIALS, DIMENSIONS, JOINTS, CALCULATIONS & EXACT LOCATIONS OF SIB/SOL DRAINS SHOULD REFER TO DRAWING CONSULTANTS DRAWINGS.  
- PLANTING SOIL & PLANTING MATERIALS INCLUDING PROPER FERTILISER SHALL BE SUPPLIED & INSTALLED BY CONTRACTOR.  
- THE CONTRACTOR IS REQUIRED TO COORDINATE WITH ARCHITECT'S PLANTING AREA DRAWINGS & PLANTING AREA BUILDING SERVICES WITH THE CONTRACTOR TO PROVIDE SHOP DRAWINGS, FINING DETAILS, MATERIAL SAMPLES AND STRUCTURAL CALCULATIONS FOR ARCHITECT'S APPROVAL.

No.	Date	Description	Initial

Consultant Project No. 080101

**ARTHUR C. S. KWOK**  
ARCHITECTS & ASSOCIATES LIMITED  
新定偉建築師有限公司  
1401 ARGYLE CENTRE ONE  
KOWLOON

**TEAM 73 HK Limited**  
urban design urban planning landscape architecture  
新定偉建築師有限公司  
1401 ARGYLE CENTRE ONE  
KOWLOON

**CAMVEST CONSULTANTS LIMITED**  
香港測量師學會會員  
11/F, 433 ARGYLE ROAD, KOWLOON, HONG KONG  
Tel: (852) 2882 2222 Fax: (852) 2882 2222  
E-Mail: camvest@camvest.com.hk

**THOMAS ANDERSON & PARTNERS (H.K.) LIMITED**  
CONSULTING ENGINEERS, BUILDING SERVICES

Name	Signed	Date
Designed KH		02 DEC 2011
Drawn RL		02 DEC 2011
Checked SI		08 DEC 2011
Approved SF	SF	08 DEC 2011

Contract No.

File No.

Project No. 420 R0

Consultant Agreement No. 9AS022

Contract LOCAL OPEN SPACE AT CHUNG YEE STREET, KOWLOON CITY DISTRICT

Drawing Title RAILING AND LINK BRIDGE DETAIL 5

Drawing No.	Scale
AB/2263/EM1.31	AS SHOWN

Date
13 JUN 2012 (Date)

