




A RAILING AND LINK BRIDGE DETAIL 6
REFERENCE PLAN
N.T.S.

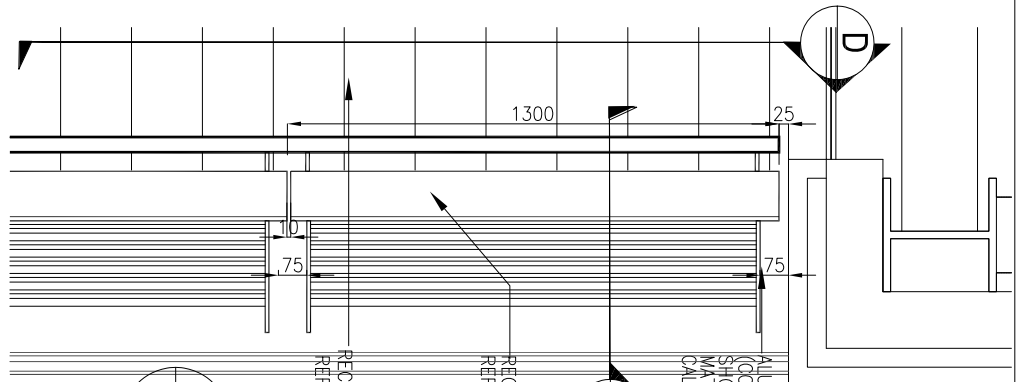

B RAILING AND LINK BRIDGE DETAIL 6
BLOW-UP PLAN
SCALE 1:15

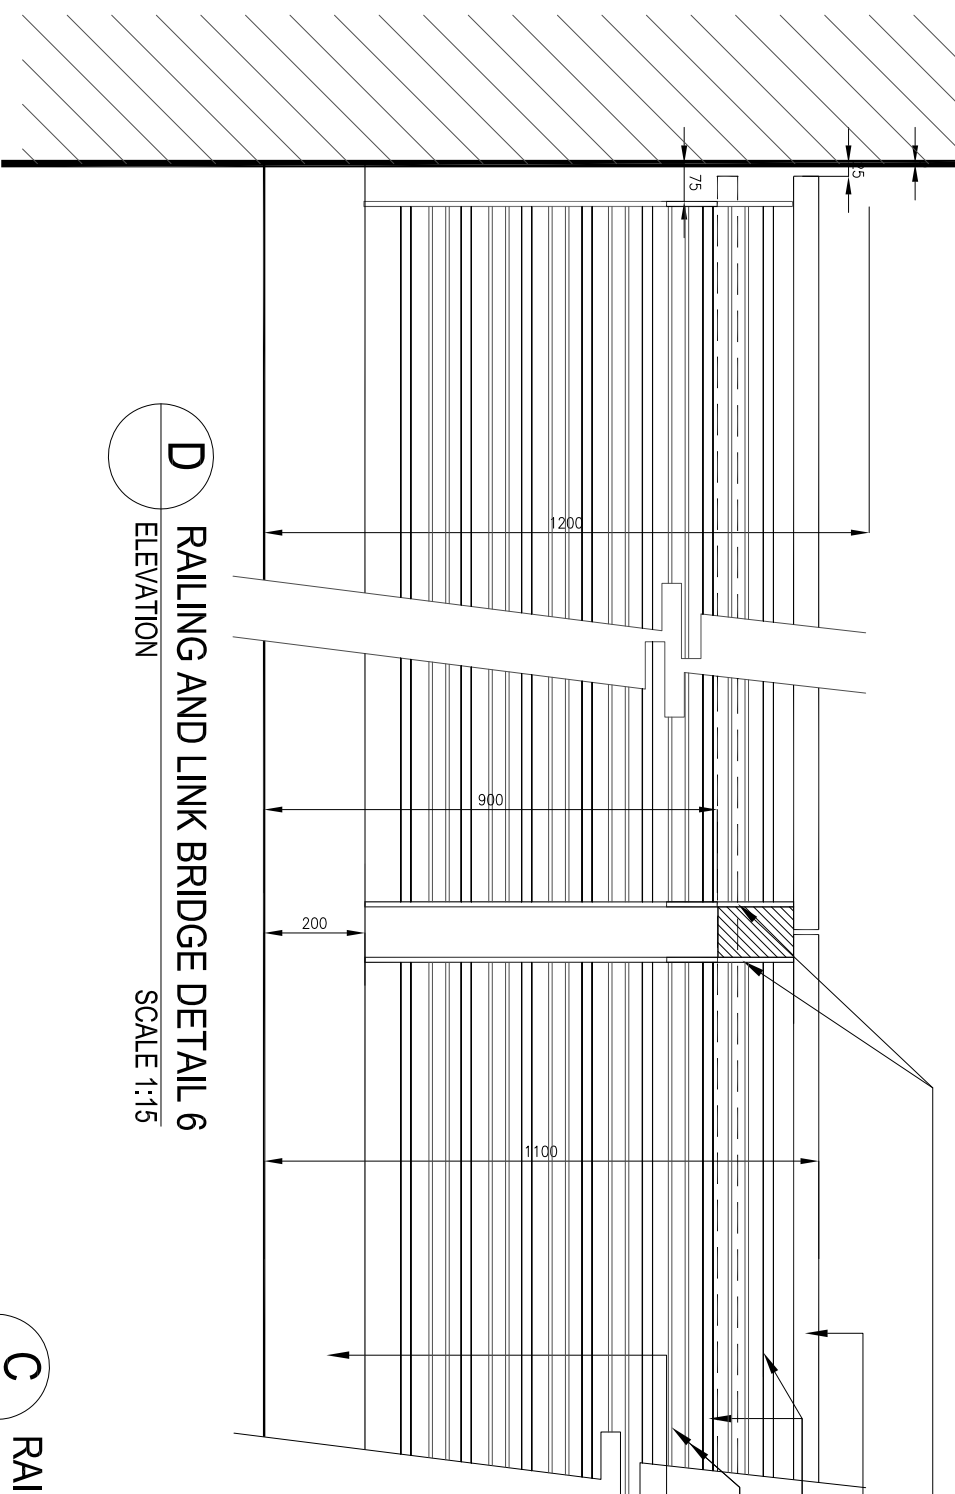

D RAILING AND LINK BRIDGE DETAIL 6
ELEVATION
SCALE 1:15

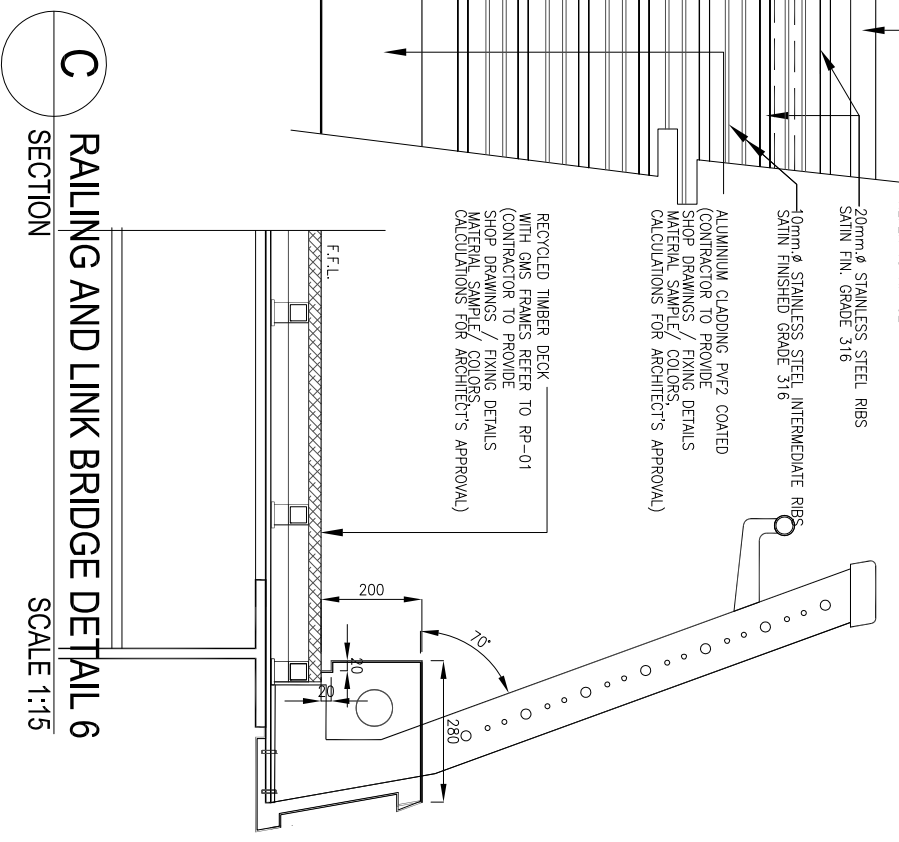

C RAILING AND LINK BRIDGE DETAIL 6
SECTION
SCALE 1:15

NOTE:
 - CONTRACTOR TO LOCATE EXPANSION JOINT @ MAX. 1500mm INTERVALS & TO BE APPROVED BY ARCHITECT / STRUCTURAL ENGR.
 - ALL SCREENING WATERPROOFING STRUCTURAL SLAB SHOULD REFER TO ARCHITECT'S STRUCTURAL ENGR. SPECS. / MATERIAL SAMPLES / COLORS CALCULATIONS FOR ARCHITECT'S APPROVAL)
 - MATERIAL SAMPLES AND STRUCTURAL CALCULATIONS FOR ARCHITECT'S APPROVAL.

No.	Date	Description	Initial
Revision			
Consultant Project No. 080101			

ARTHUR C. S. KWOK
 ARCHITECTS & ASSOCIATES LIMITED
 郭志輝建築師有限公司
 1401 AWOITE CENTRE ONE KOWLOON

TEAM 73 HK Limited
 Urban design Urban planning Landscape architecture
 城市設計 城市規劃 景觀建築
 16/F, 433 HONG KONG SCIENCE MUSEUM, HONG KONG
 16/F, 433 香港科學館, 香港
 TEL: (852) 2891 3488 FAX: (852) 2891 3486
 E-MAIL: team73hk@team73.com.hk

THOMAS ANDERSON & PARTNERS
 (H.K.) LIMITED
 CONSULTING ENGINEERS, BUILDING SERVICES

Name	Signed	Date
Designed	KH	02 DEC 2011
Drawn	RL	02 DEC 2011
Checked	SI	08 DEC 2011
Approved	SF	08 DEC 2011

Contract No.

File No.
 Project No. 420 R0
 Consultant Agreement No. 9AS022

Contract
 LOCAL OPEN SPACE AT
 CHUNG YEE STREET,
 KOWLOON CITY DISTRICT

Drawing Title
 RAILING AND LINK BRIDGE DETAIL 6
 Drawing No. AB/2263/EW1.32
 Scale AS SHOWN
 13 DEC 2011 (Date)

ARCHITECTURAL SERVICES DEPARTMENT