



REFER TO BLOW-UP PLAN

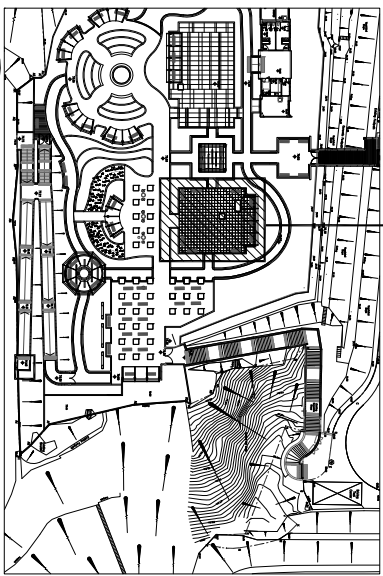

A REFERENCE PLAN
N.T.S.

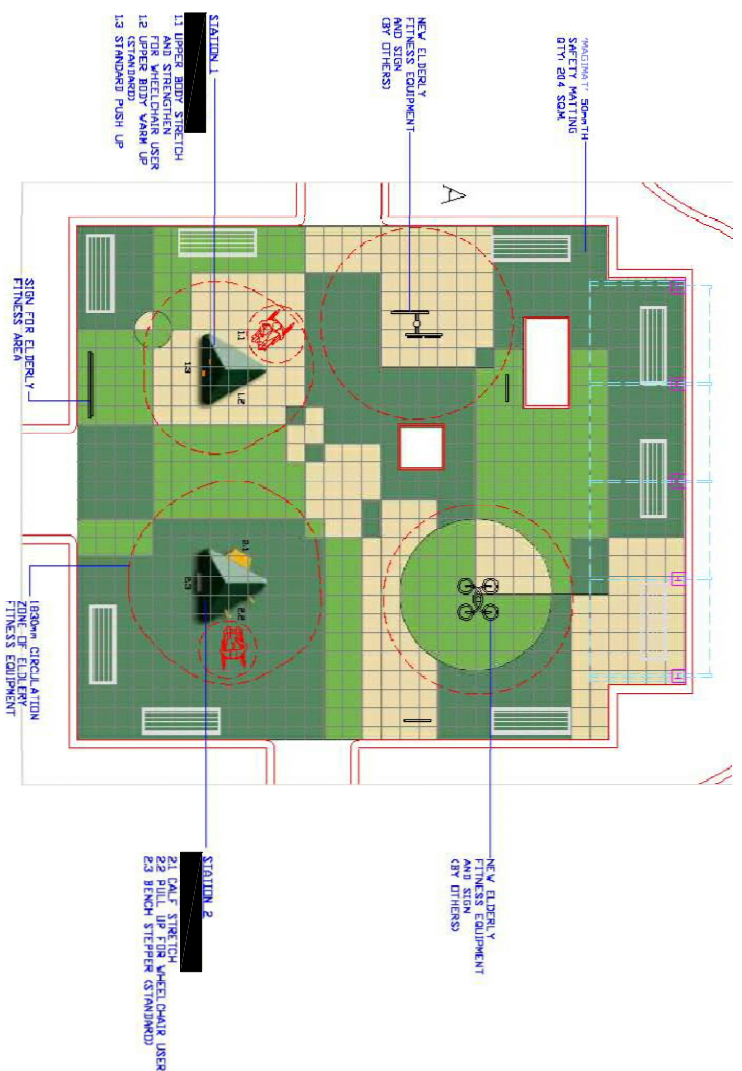

B ELDERLY FITNESS STATION (OPTION I)
BLOW-UP PLAN
SCALE 1:200



C ELDERLY FITNESS STATION (OPTION II)
BLOW-UP PLAN
SCALE 1:200



D ELDERLY FITNESS STATION (OPTION III)
BLOW-UP PLAN
SCALE 1:200

NOTE:
 *CONTRACTOR TO LOCATE EXPANSION JUNT @ MAX. 15 PER LINEAR METRE & TO BE APPROVED BY ARCHITECT / STRUCTURAL ENGR.
 *ALL SCREENING, WATERPROOFING, STRUCTURAL SLAB SHOULD REFER TO DRAWING'S STRUCTURAL ENGR. SPECS. / ALL DRAINAGE POINTS CALCULATIONS & EXACT LOCATIONS OF SUB-SOIL DRAINS SHOULD REFER TO DRAINAGE CONSULTANT'S DRAWINGS.
 *PAVING SOIL & PAVING MATERIALS INCLUDING PROPER PART DRAINAGE INCLUDING PROPER PART DRAINAGE SHOULD BE LED BY SOFT LANDSCAPE SUB-CONTRACTOR.
 *THE CONTRACTOR IS REQUIRED TO COORDINATE ESPECIALLY THE LEVELS AMONG SOIL SURFACES, DRAINAGE INSPECTION CHAMBERS, PAVING'S PLANTING AREA, AND LANDSCAPE SUB-CONTRACTOR TO PROVIDE SHOP DRAWINGS, FINISH DETAILS AND LEVEL SURFACES AND STRUCTURAL CUTTING OF STONE FOR PLANTER KEBB COPING SHOULD BE IN RESERVAE AND TO FOLLOW THE CURVILINEAR PROFILES.

No.	Date	Description	Initial
Revision			
Consultant Project No. 080101			

ARTHUR C. S. KWOK
 ARCHITECTS & ASSOCIATES LIMITED
 郭志輝建築師有限公司
 1401 ANGLE CENTRE ONE KOWLOON

地TEAM 73 HK Limited
 Urban design, urban planning, landscape architecture
 城市設計, 城市規劃, 景觀建築
 CANVEST CONSULTANTS LIMITED
 香港工程師有限公司
 11/F, 433 ANGEL ROAD, SHEWAN PLACE, HONG KONG
 TEL: (852) 2802 4444
 FAX: (852) 2802 4445
 E-MAIL: canvest@canvest.com.hk

THOMAS ANDERSON & PARTNERS
 (H.K.) LIMITED
 CONSULTING ENGINEERS, BUILDING SERVICES

Name	Signed	Date
Designed	KH	08 DEC 2011
Drawn	KH	08 DEC 2011
Checked	SI	08 DEC 2011
Approved	SF	08 DEC 2011

Contract No.
 File No. 420 RO
 Project No. 9ASQ22
 Consultant Agreement No.
 Contract LOCAL OPEN SPACE AT CHUNG YEE STREET, KOWLOON CITY DISTRICT
 Drawing Title ELDERLY FITNESS STATION
 Drawing No. AB/2263/EM135
 Scale AS SHOWN
 13 JUN 2012 (Date)

