




Notes :

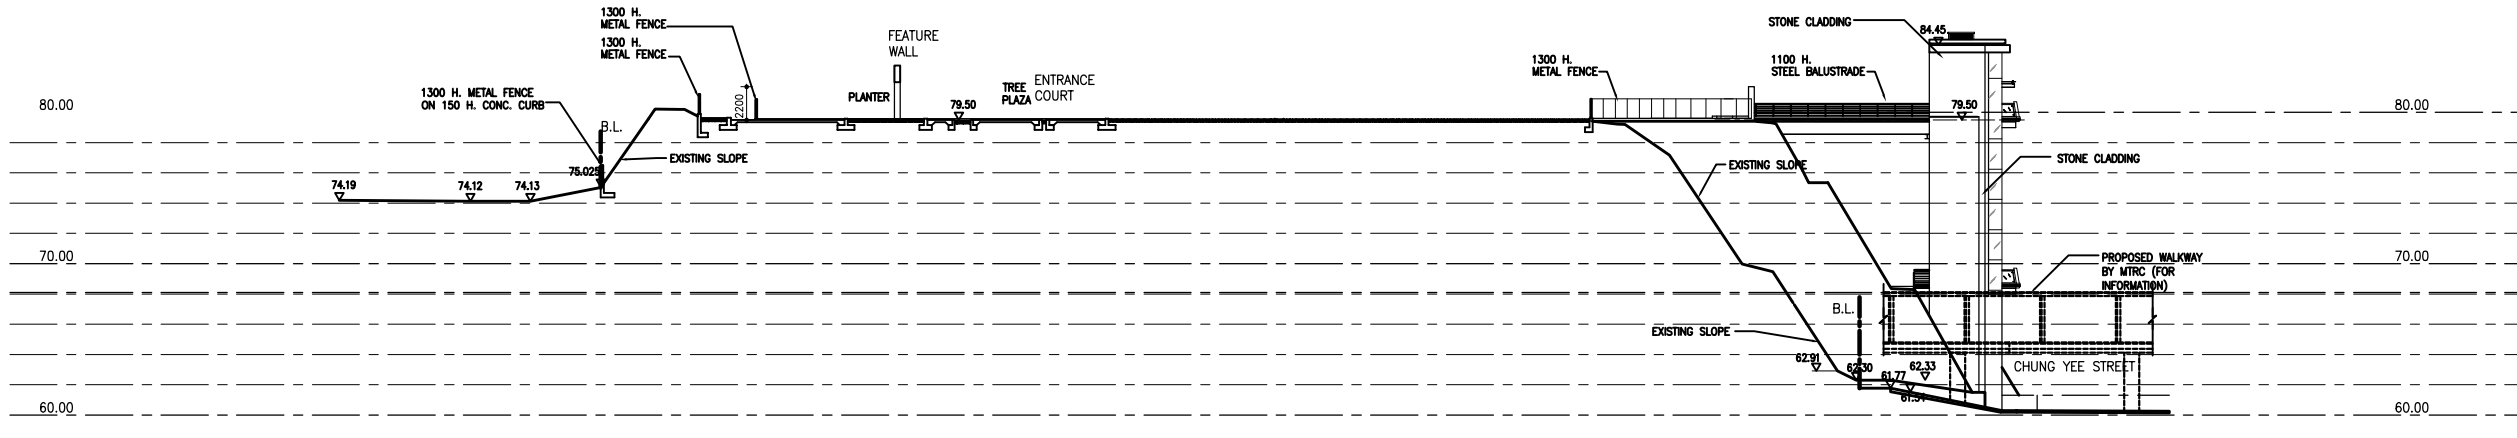

SECTION E - E

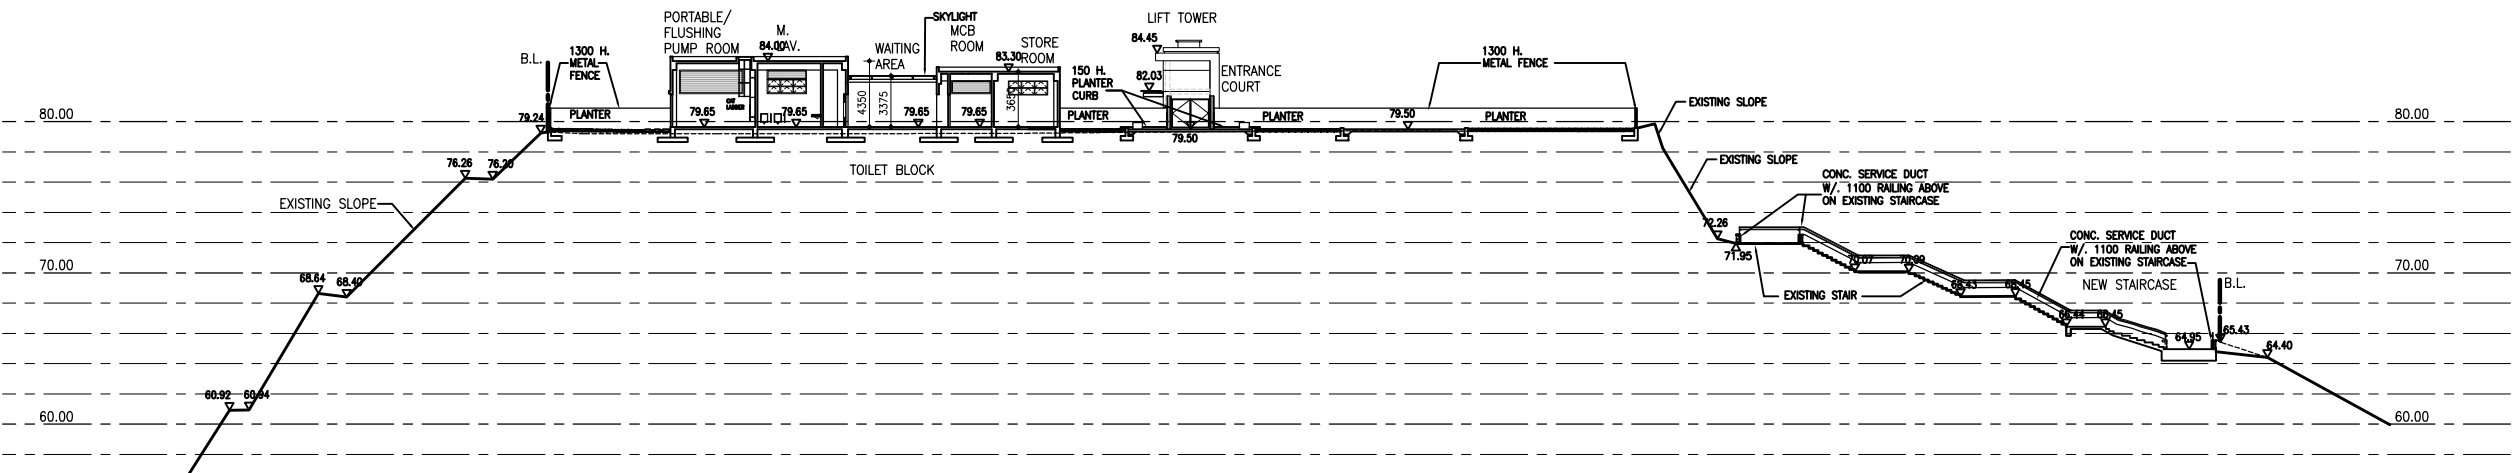

SECTION F - F

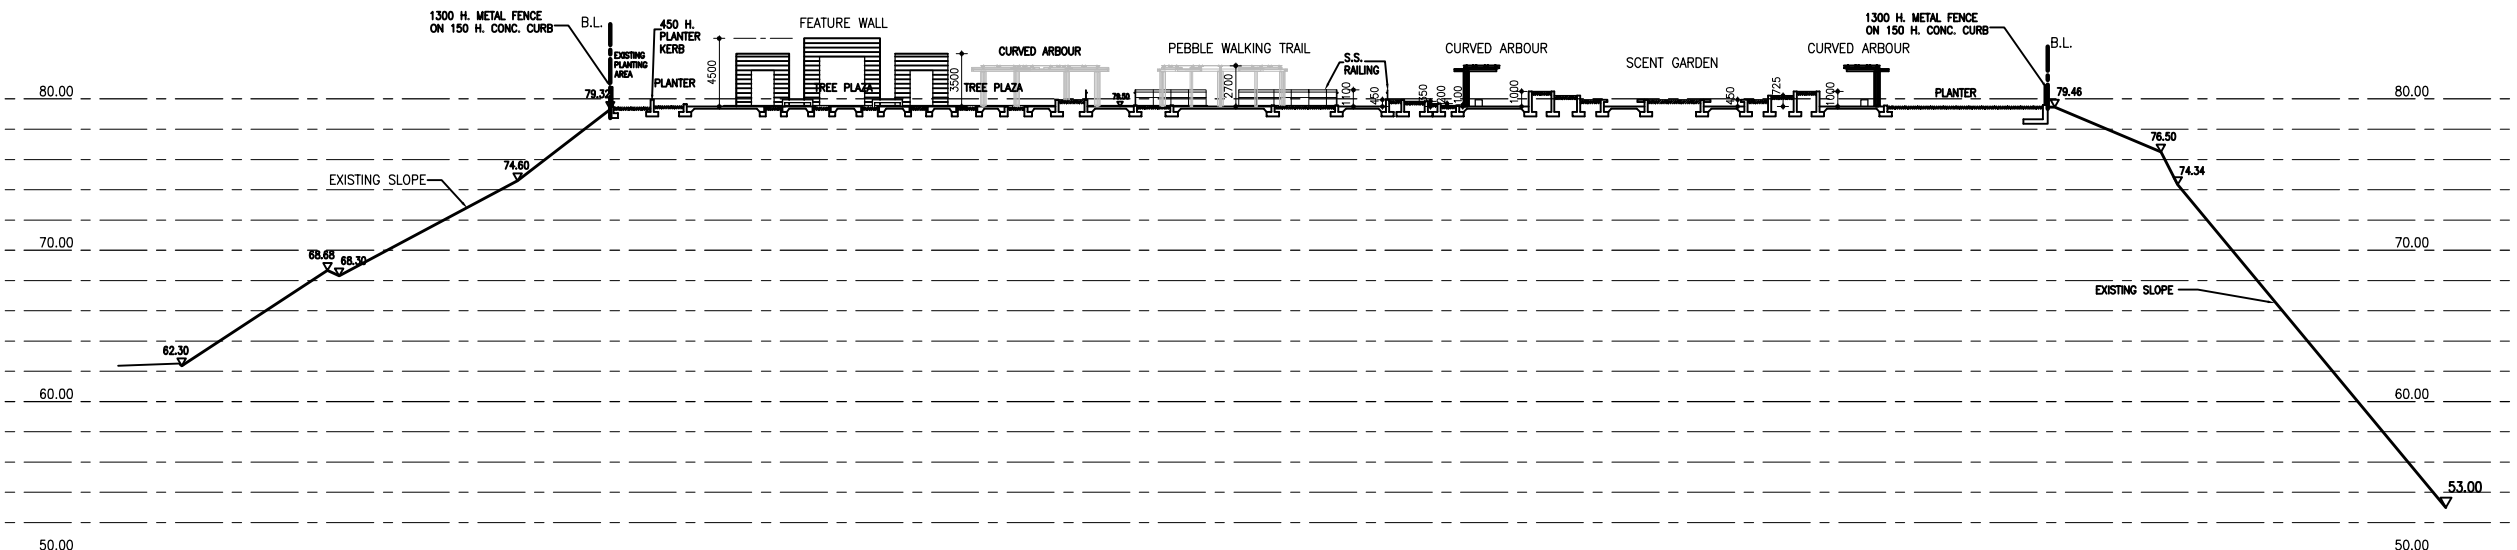

SECTION G - G

No.	Date	Description	Initial
Revision			

Consultant Project No.  
080101

**ARTHUR C. S. KWOK**  
ARCHITECTS & ASSOCIATES LIMITED  
郭克純建築師有限公司  
1401 ARGYLE CENTRE ONE KOWLOON

**TEAM 73 HK Limited**  
urban design urban planning landscape architecture  
4/F China Hong Kong Tower 8 Harmony Road, Kowloon, Hong Kong  
Tel: 2885-8713 Fax: 2885-4828 Email: design@team73.com

**CANWEST CONSULTANTS LIMITED**  
CIVIL & STRUCTURAL ENGINEERS  
建築工程師有限公司  
18/F, 433 HONG KONG ROAD, NORTH POINT, HONG KONG  
TEL: (852) 2885 1128  
FAX: (852) 2881 6386  
E-MAIL: canwest@canwest.com.hk

**THOMAS ANDERSON & PARTNERS**  
(H.K.) LIMITED  
CONSULTING ENGINEERS, BUILDING SERVICES  
湯瑪士(香港)有限公司

	Name	Signed	Date
Designed	PT/EL	<i>PT/EL</i>	DEC 2011
Drawn	WS	<i>WS</i>	DEC 2011
Checked	TH	<i>TH</i>	DEC 2011
Approved	AL	<i>AL</i>	DEC 2011

Contract No. SS T320

File No.

Project No. 420 R0

Consultant Agreement No. 9AS022

Contract LOCAL OPEN SPACE AT CHUNG YEE STREET, KOWLOON CITY DISTRICT

Drawing Title SECTIONAL ELEVATION 2/2

Drawing No. AB/2263/ GP004 Scale A1 = 1 : 250 A3 = 1 : 500

(Date)

**ARCHITECTURAL SERVICES DEPARTMENT**