



LEGEND:
 EXISTING SOIL WALL TO BE REMAINED
 EXISTING SOIL WALL TO BE ABANDONED
 PROPOSED SOIL WALL


Notes:

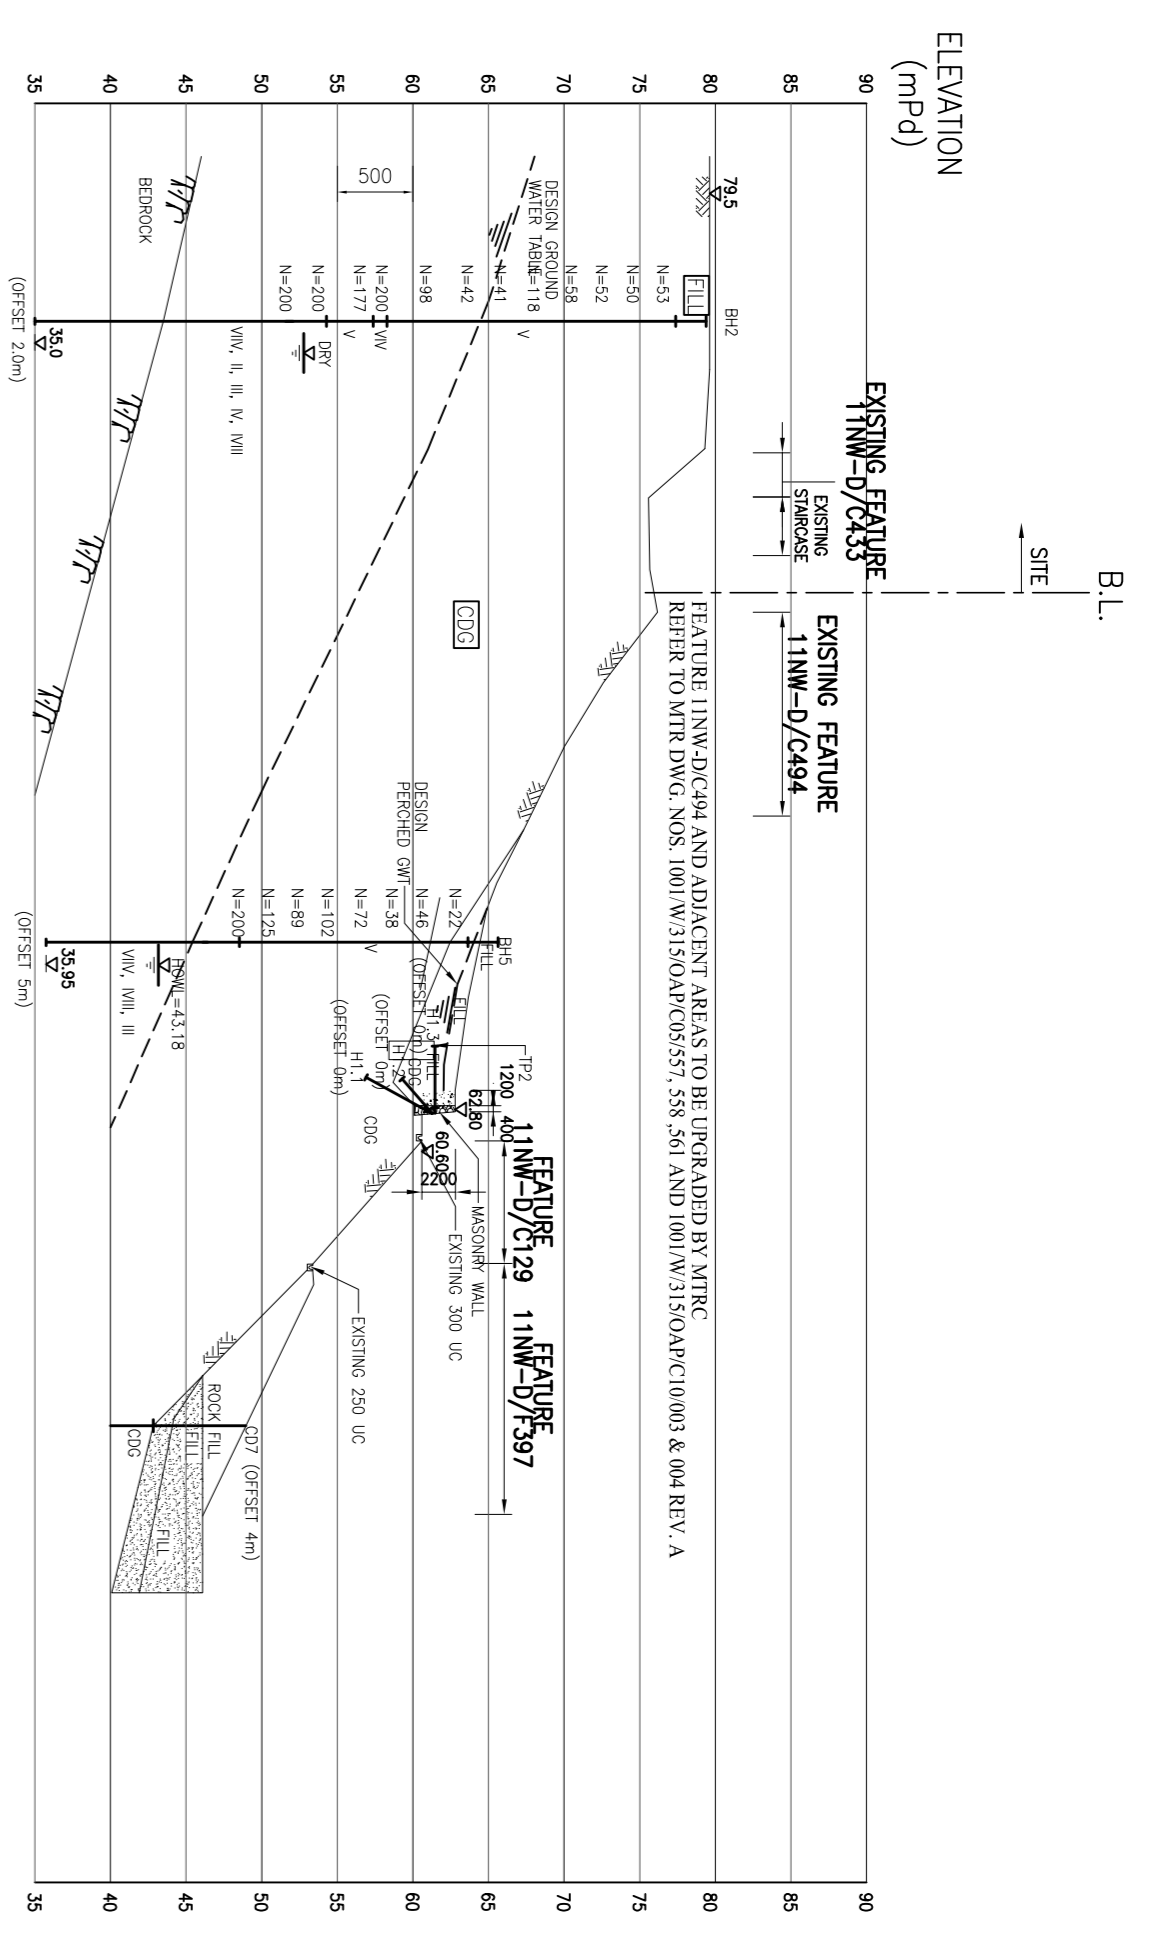


SECTION 8 - 8
1:200

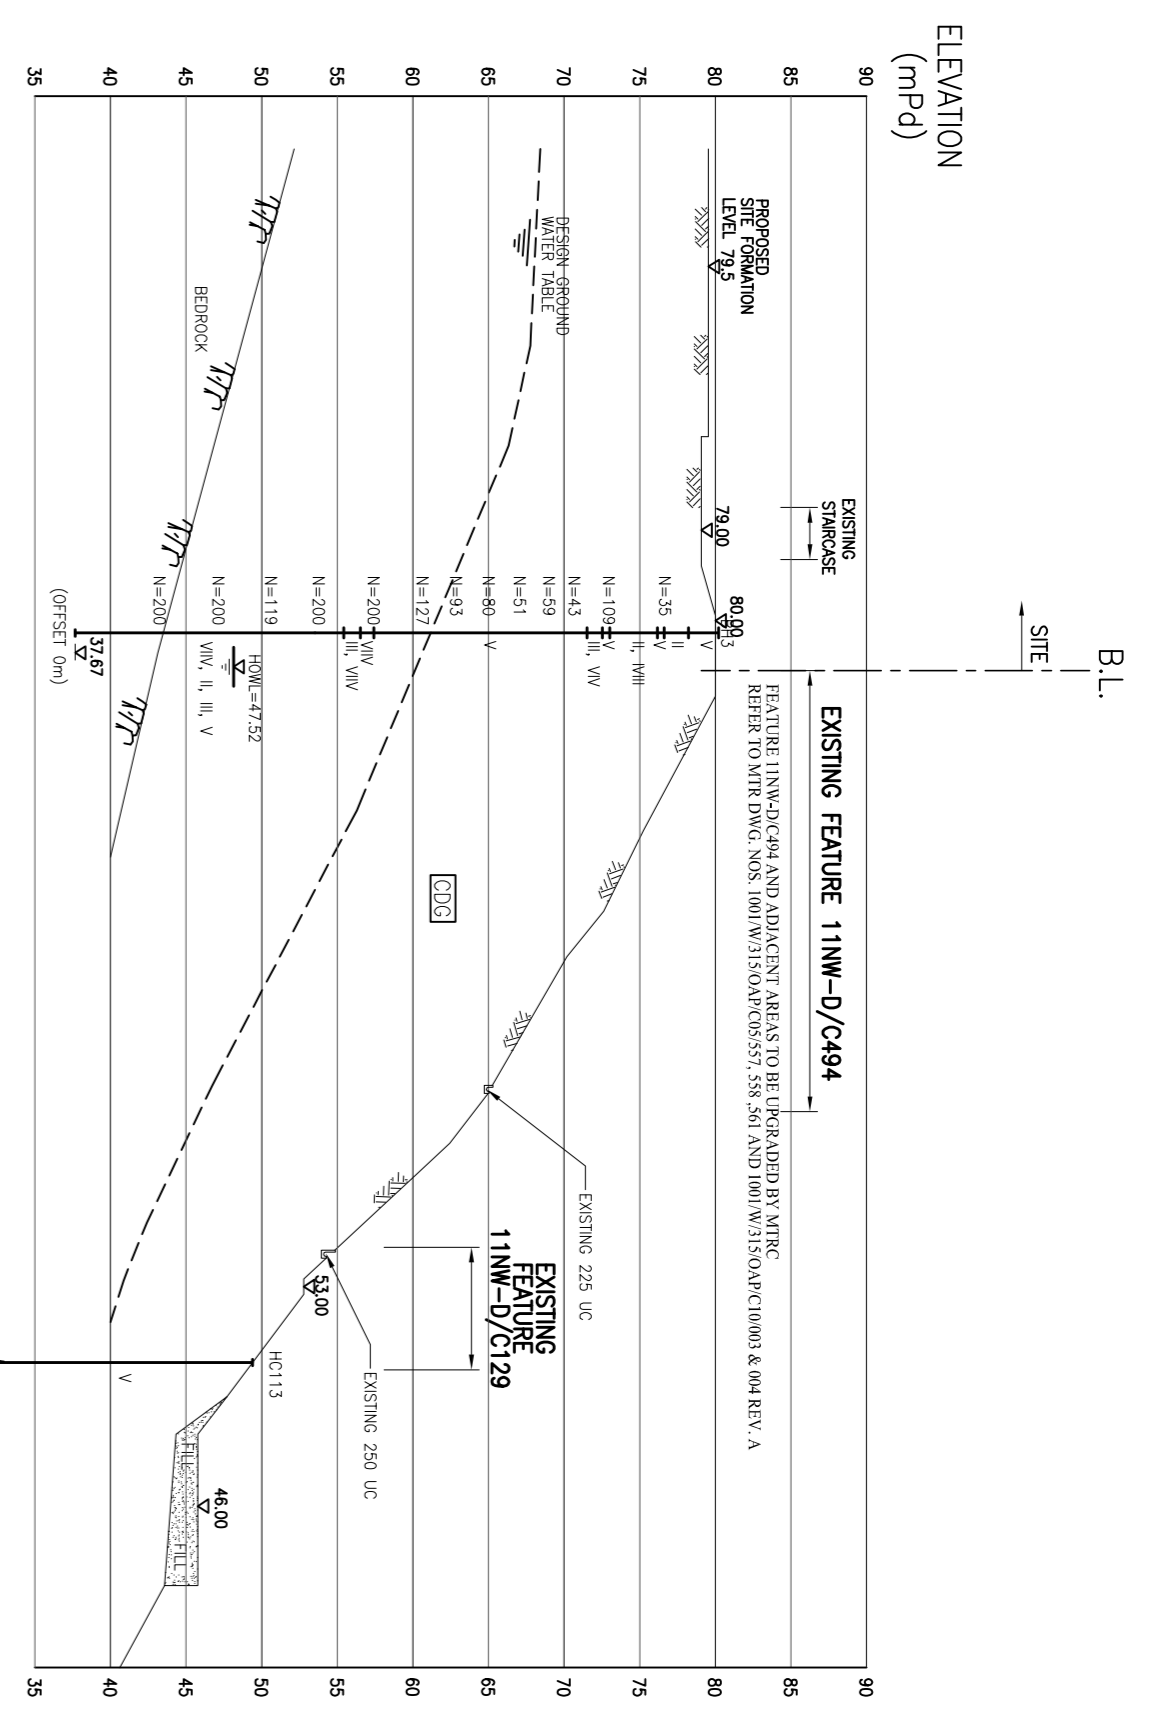


SECTION 9 - 9
1:500

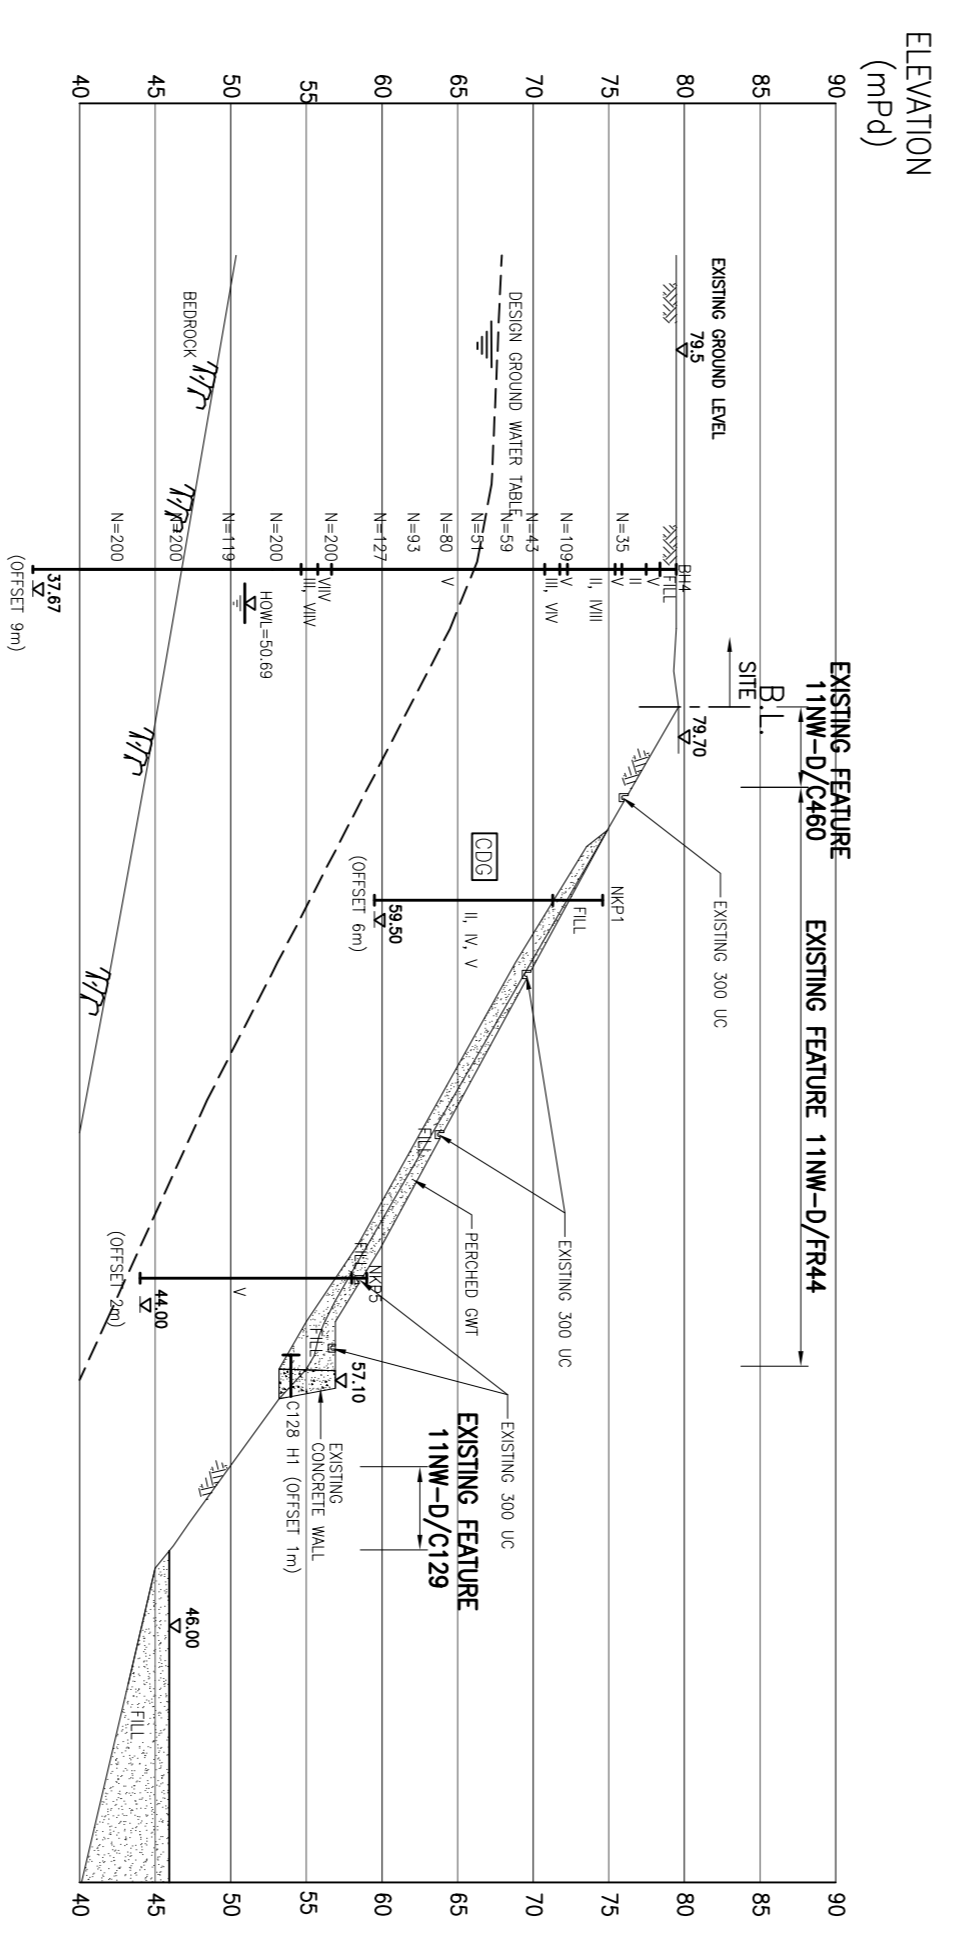

SECTION 10 - 10
1:500

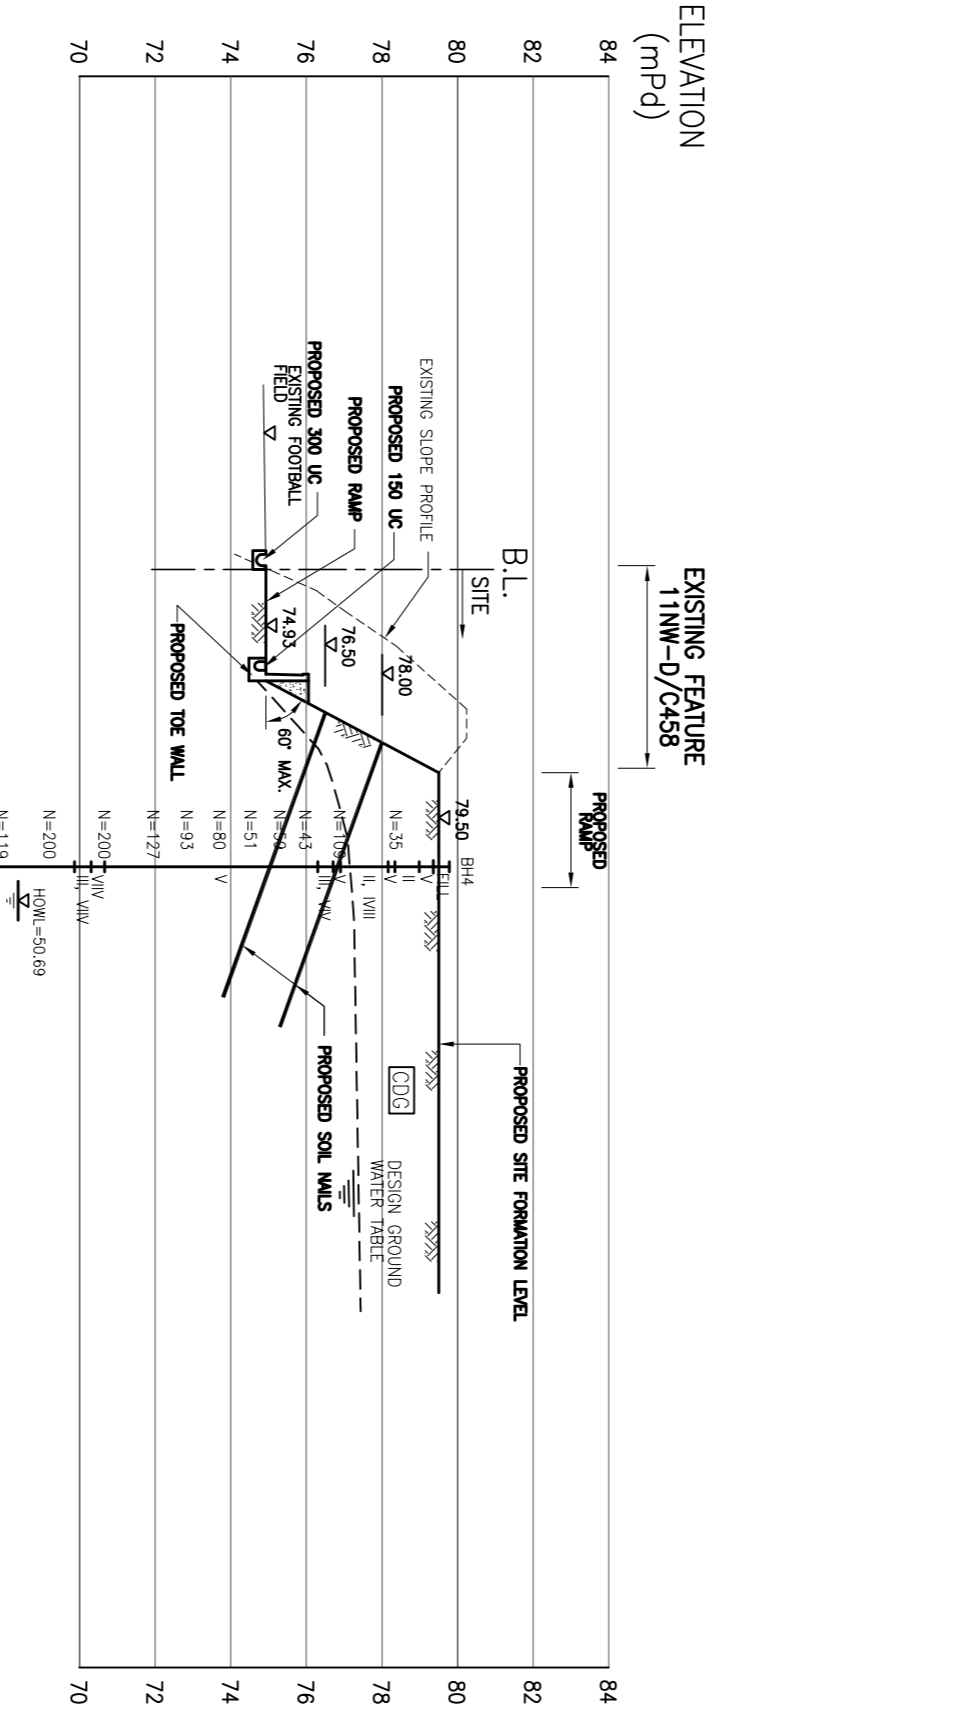

SECTION 11 - 11
1:200

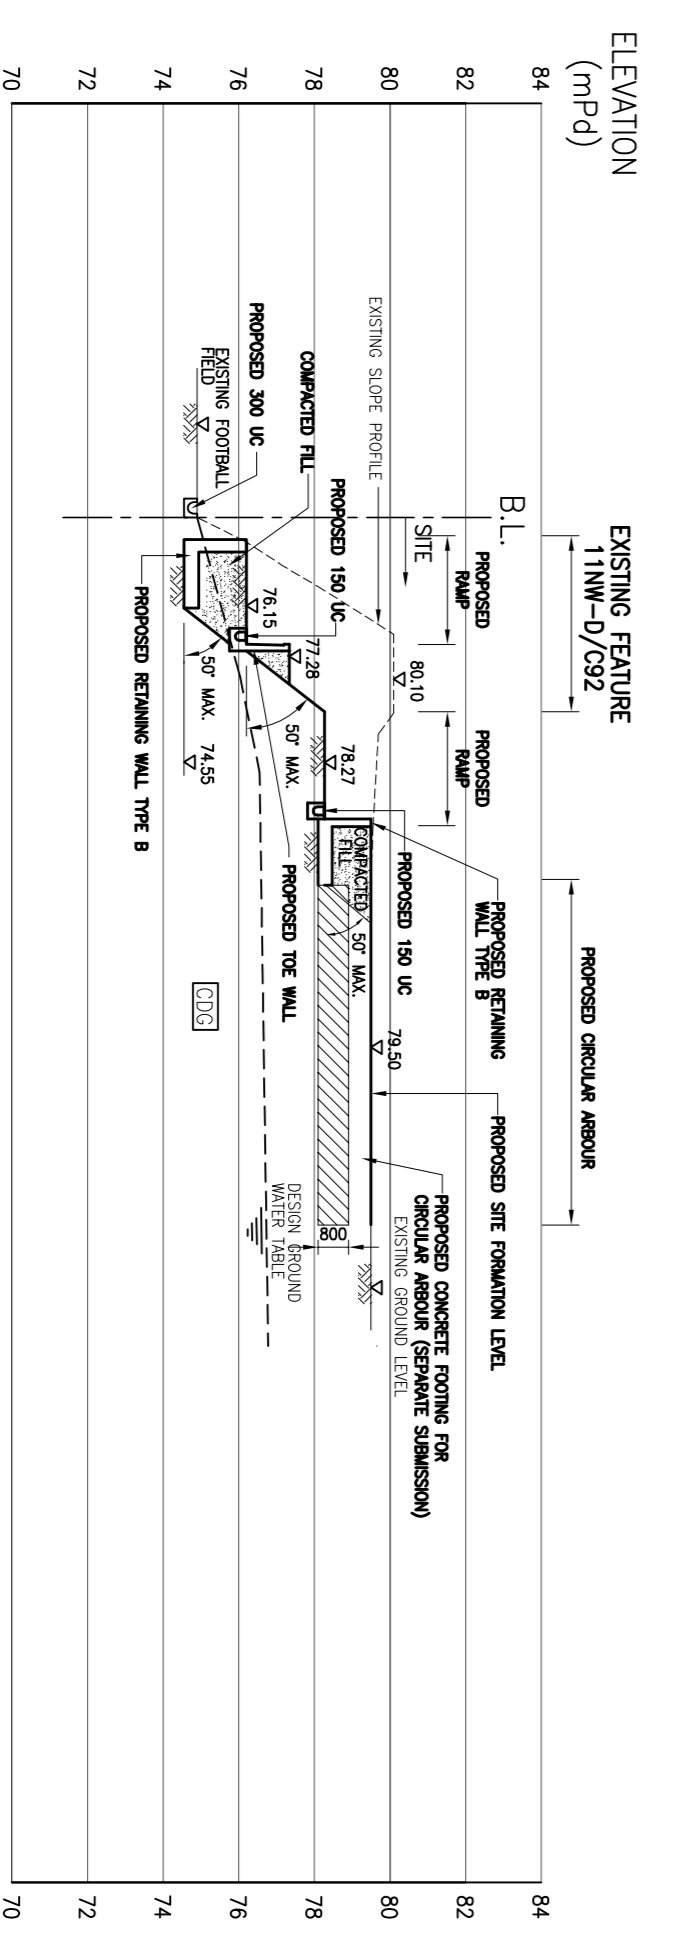

SECTION 12 - 12
1:200

