




SECTION 14 - 14  
1:200

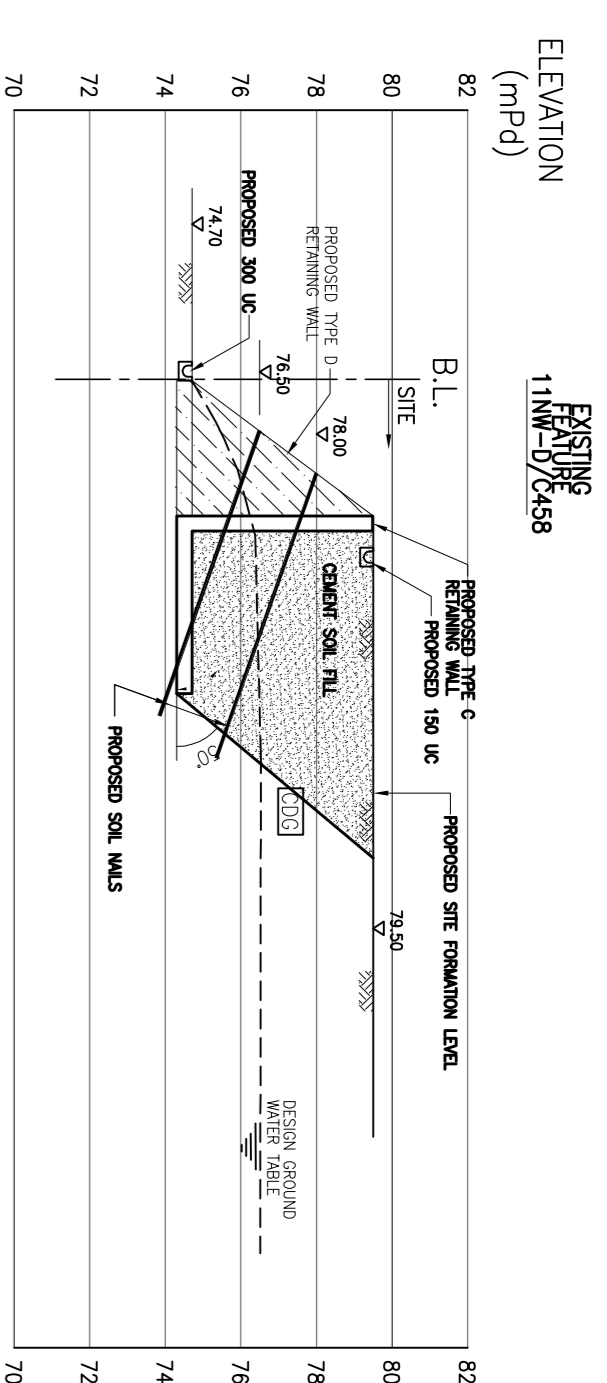


SECTION 14b - 14b  
1:200

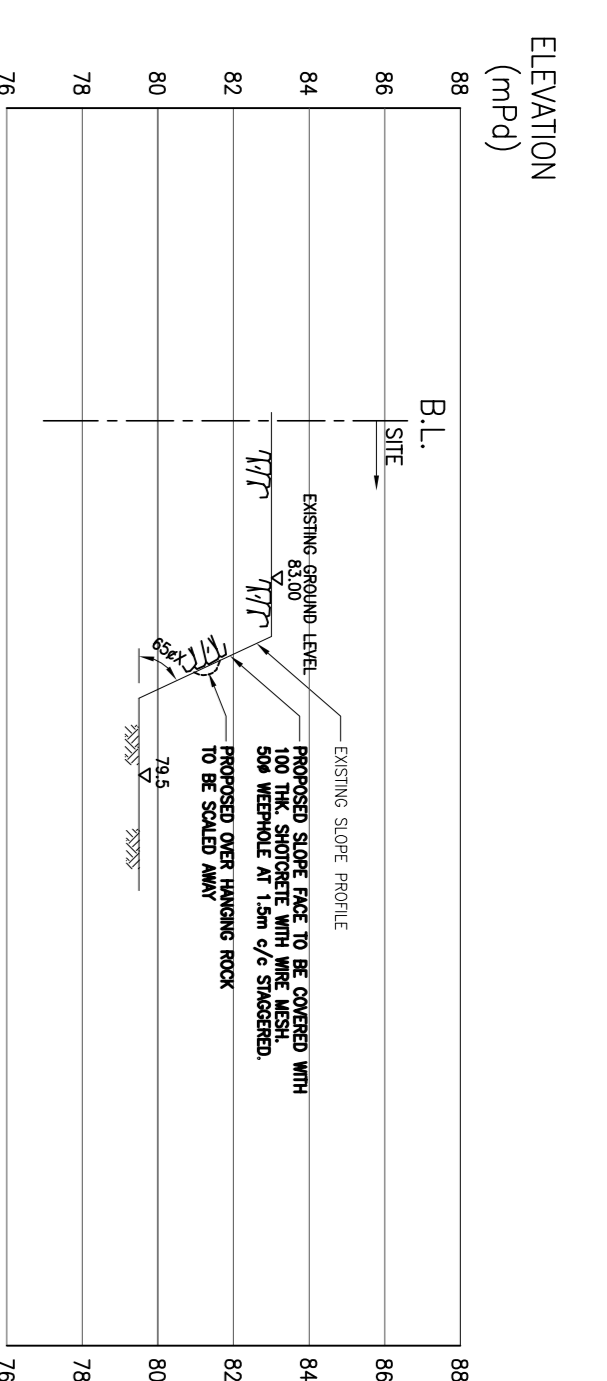


SECTION 15 - 15  
1:200

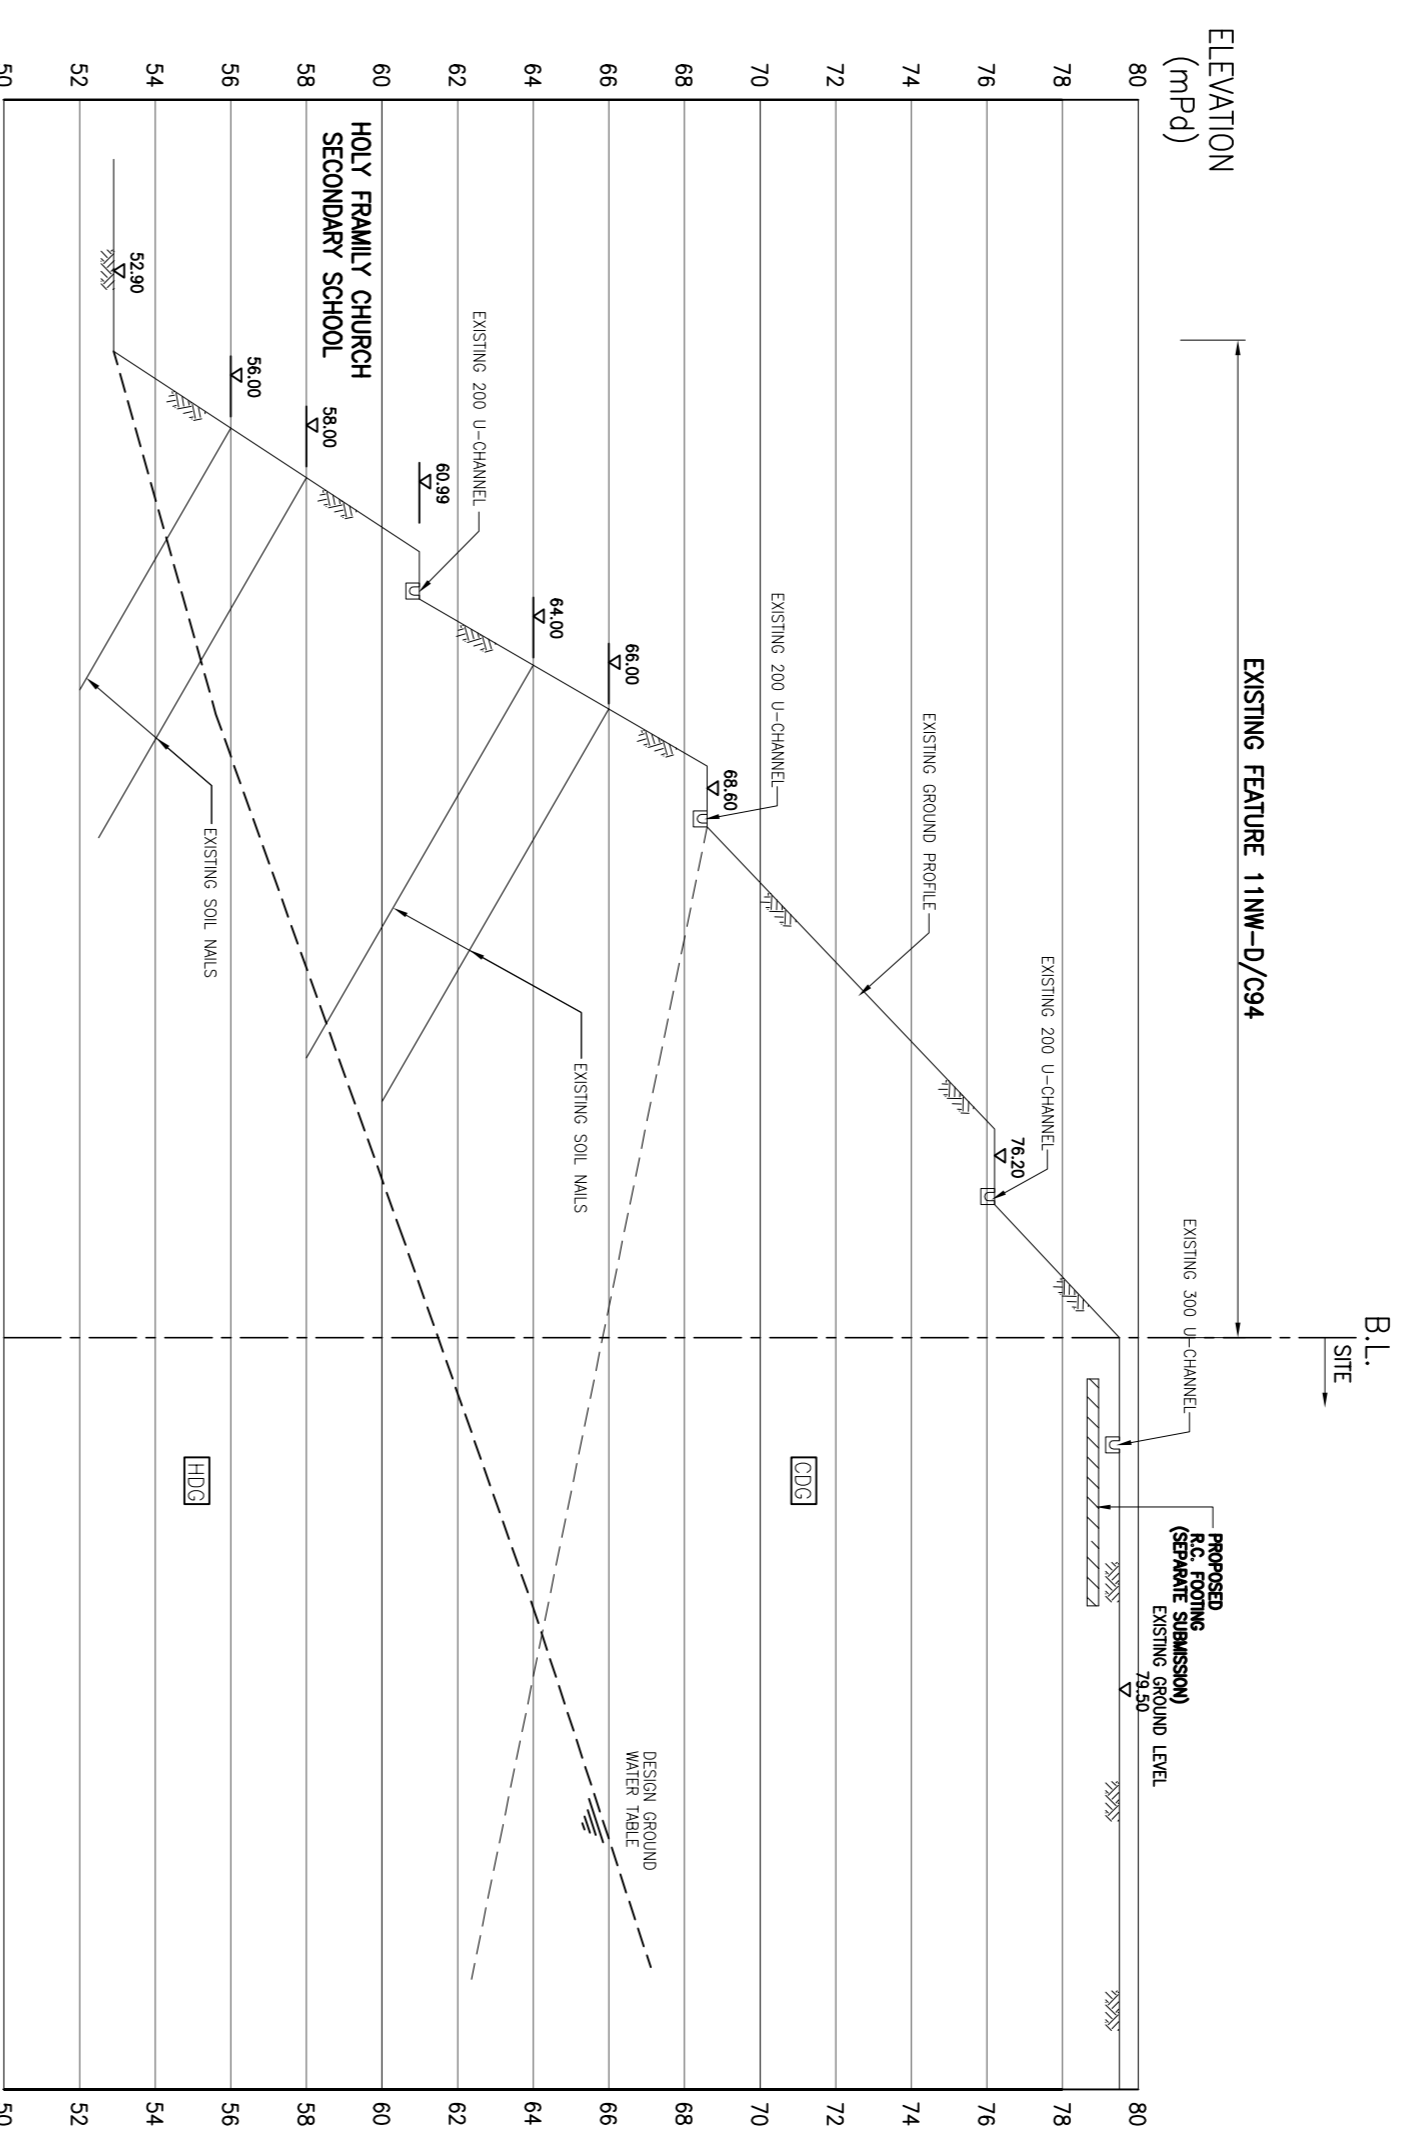


SECTION 16 - 16  
1:200

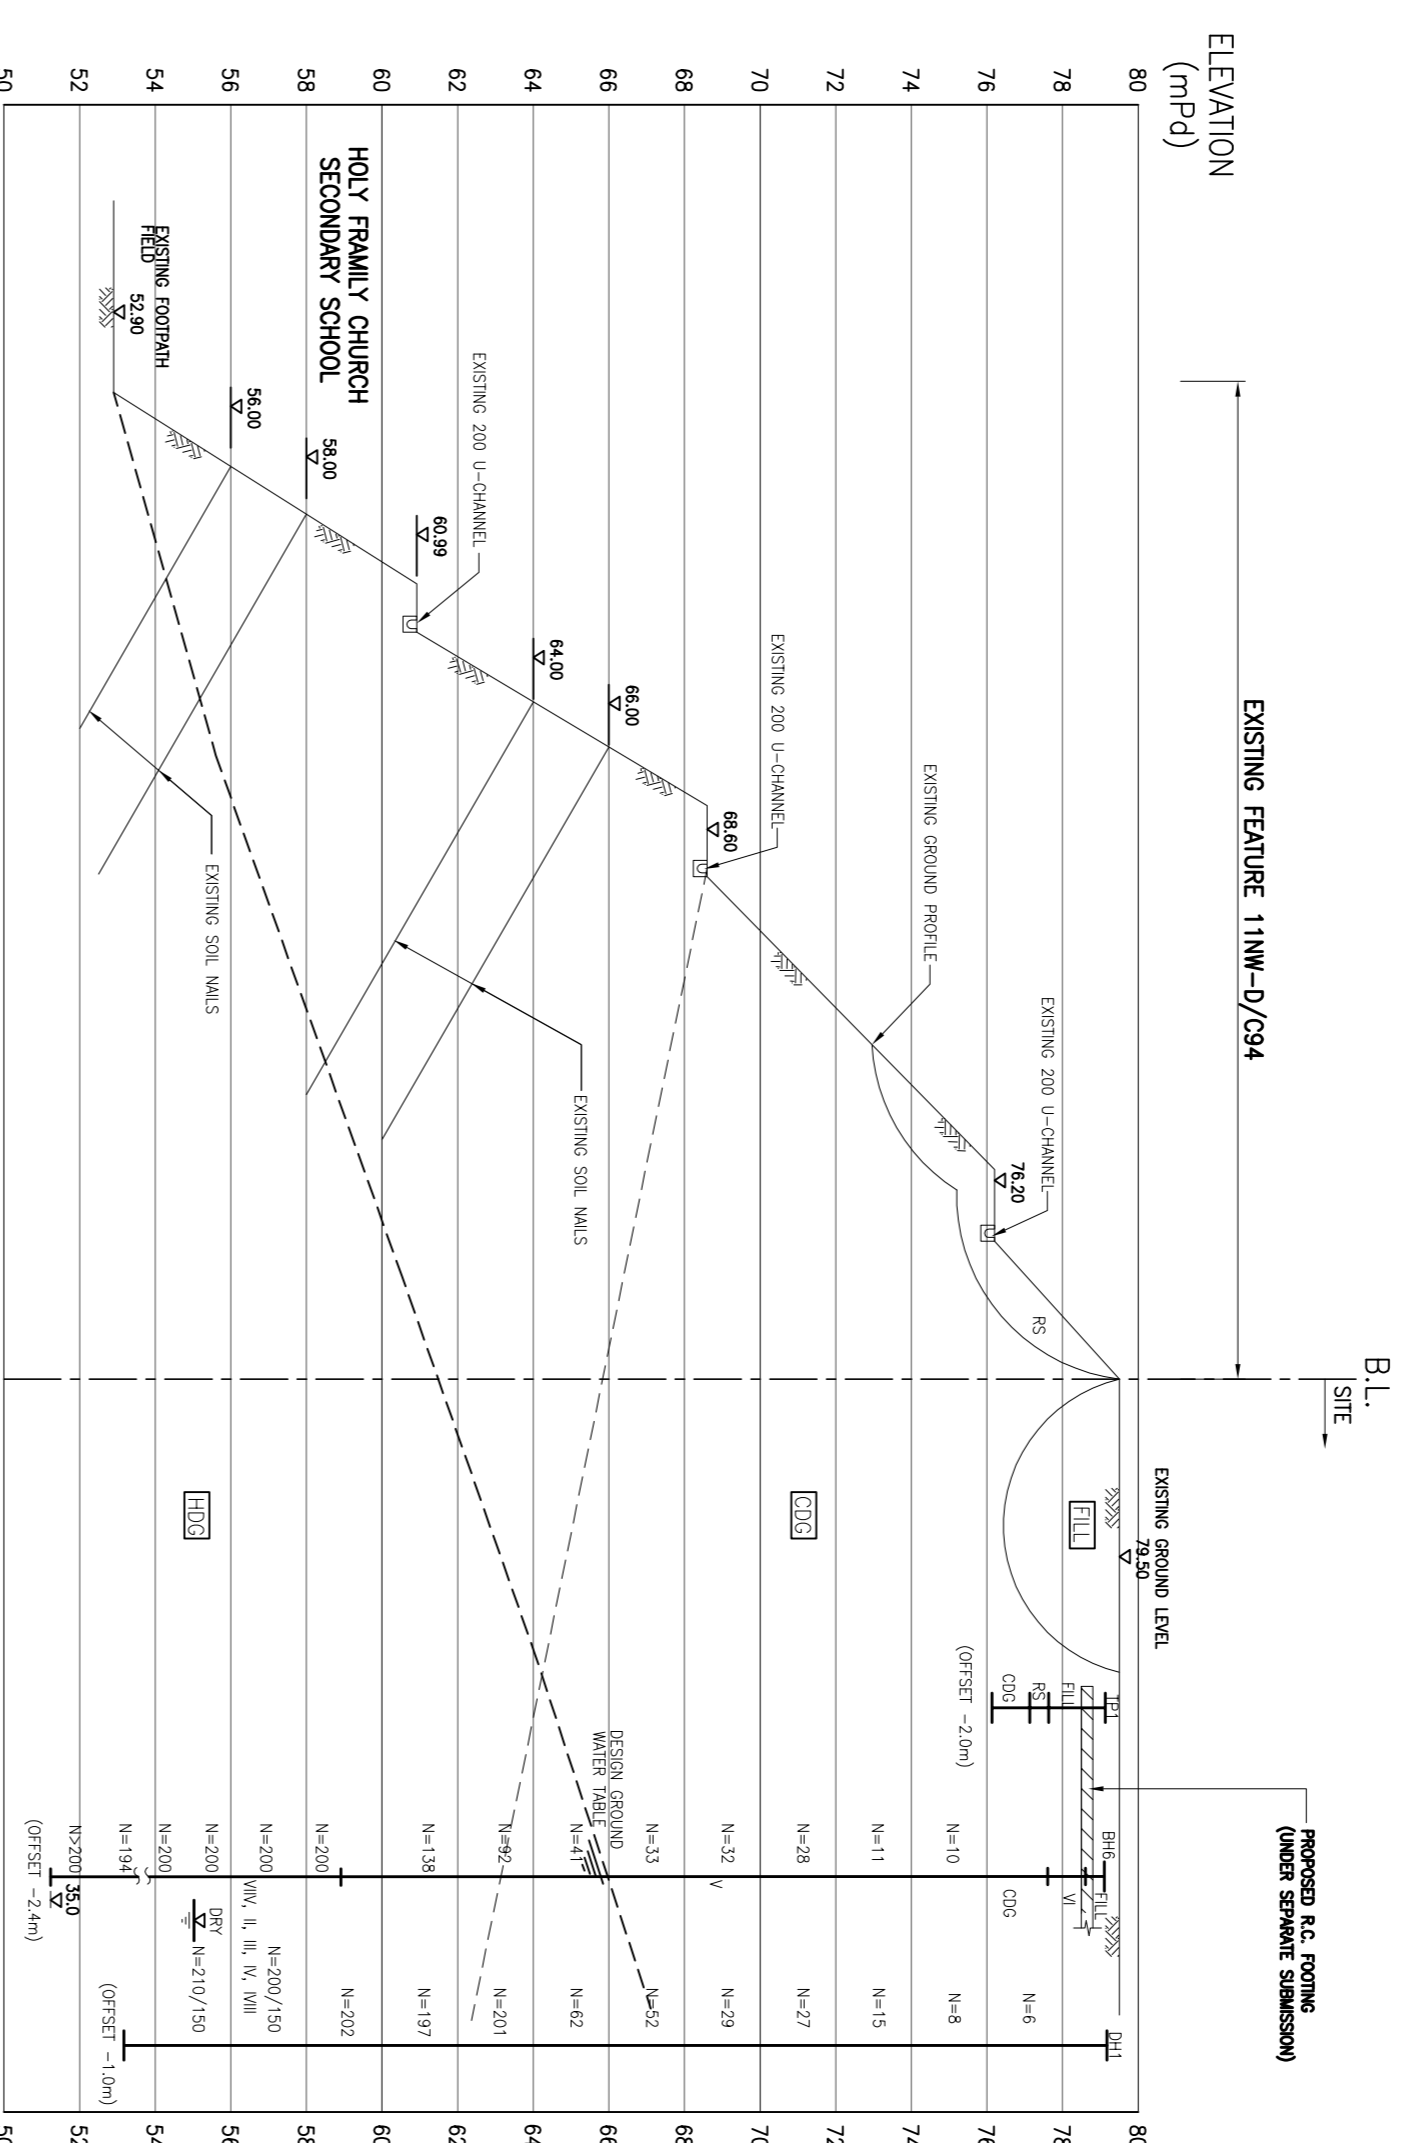

SECTION 17 - 17  
1:200

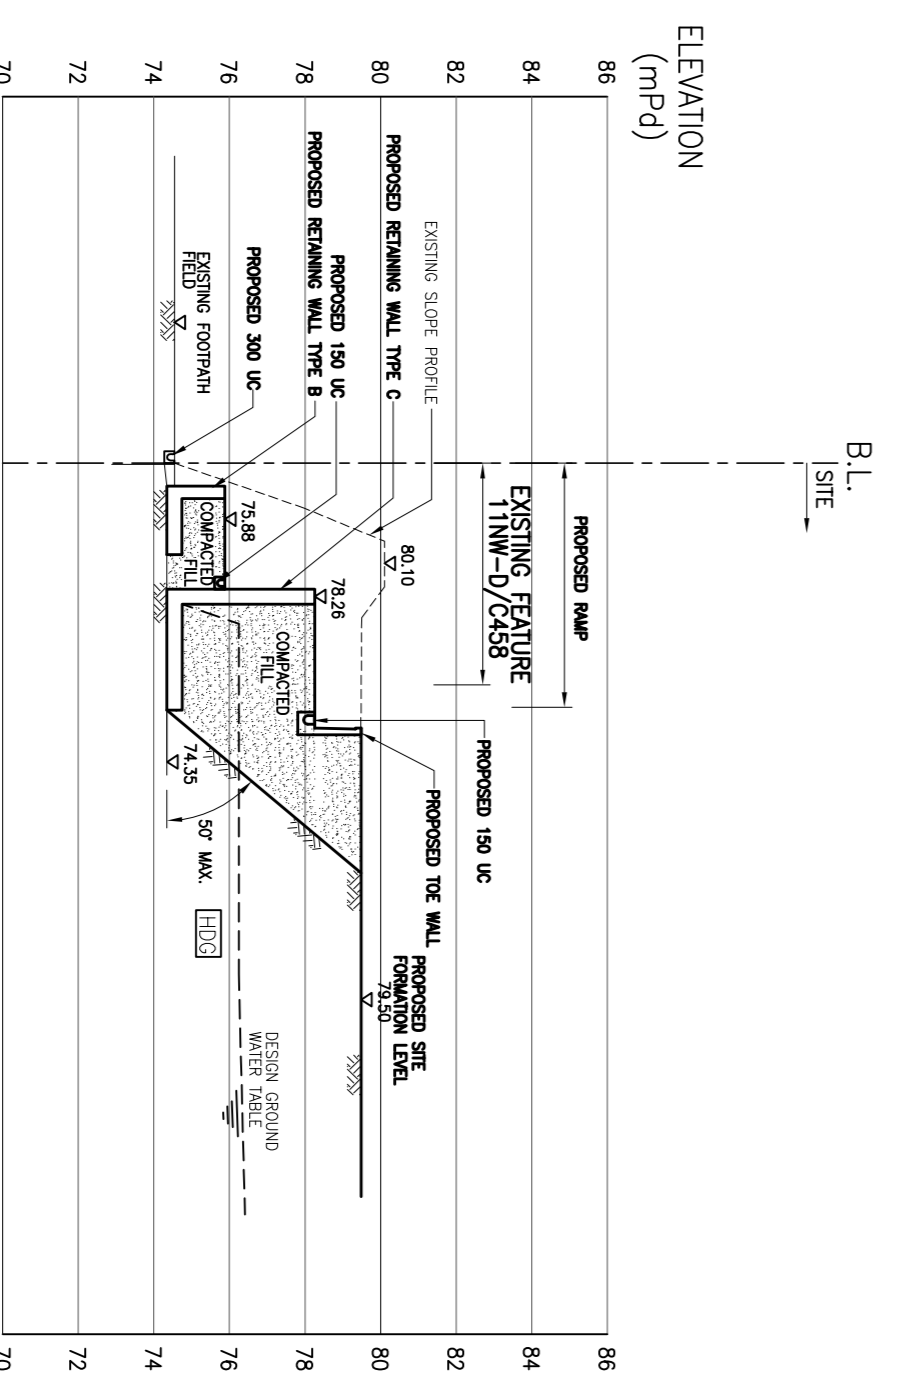

SECTION 19 - 19  
1:200

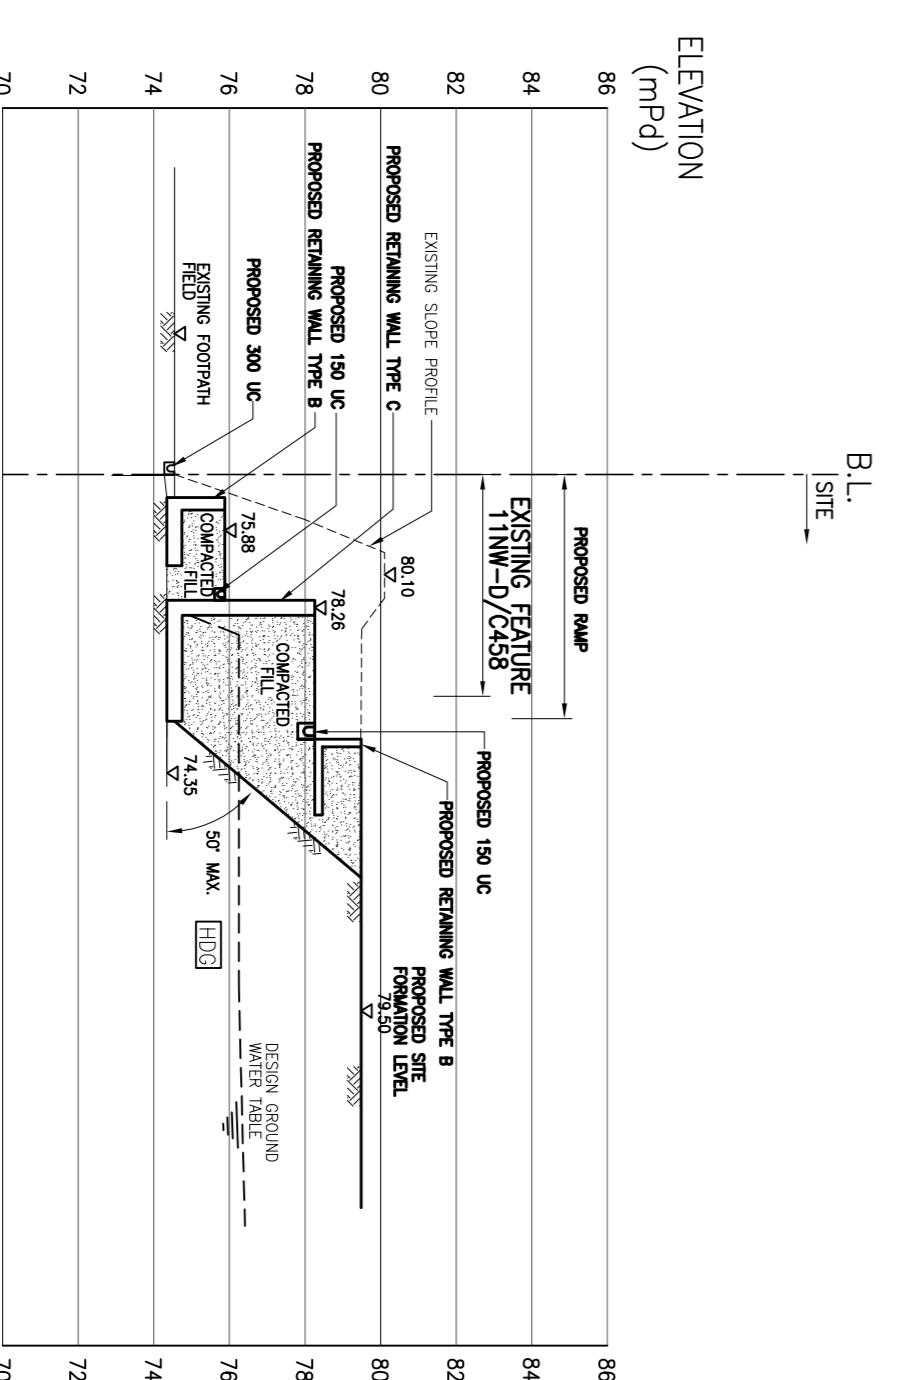

SECTION 19b - 19b  
1:200

LEGEND:  
EXISTING SOIL WALL TO BE REMAINED  
EXISTING SOIL WALL TO BE ABANDONED  
PROPOSED SOIL WALL

Notes:

No.	Date	Description	Initial
06/01/12		TENDER DRAWING	

Consultant Project No. 81165

ARTHUR C. S. KWOK  
ARCHITECTS & ASSOCIATES LIMITED  
何志傑建築師有限公司  
1401 ARCADE CENTRE ONE KOWLOON

TEAM 73 HK Limited  
73 TEAM  
73 TEAM  
73 TEAM

CANNIST CONSULTANTS LIMITED  
建築工程師有限公司  
15/F, 433 HONG KONG AVENUE, HONG KONG  
TEL: (852) 2881 6666  
FAX: (852) 2881 6668  
E-MAIL: ccs@ccsl.com.hk

THOMAS ANDERSON & PARTNERS  
(H.K.) LIMITED  
CONSULTING ENGINEERS BUILDING SERVICES

Name	Signed	Date

Contract No. \_\_\_\_\_

File No. \_\_\_\_\_

Project No. 420 R0

Consultant Agreement No. 9AS022

Contract LOCAL OPEN SPACE AT CHUNG YEE STREET, KOWLOON CITY DISTRICT

Drawing Title SECTIONS 14-19

Drawing No. SE/2263/NTSF004

Scale AS SHOWN

ARCHITECTURAL SERVICES DEPARTMENT