


NOTE: SURFACE DRAINAGE AND TOE WALL ARE (INCLUDED) IN THE ELEVATION FOR CLARITY.

Notes :

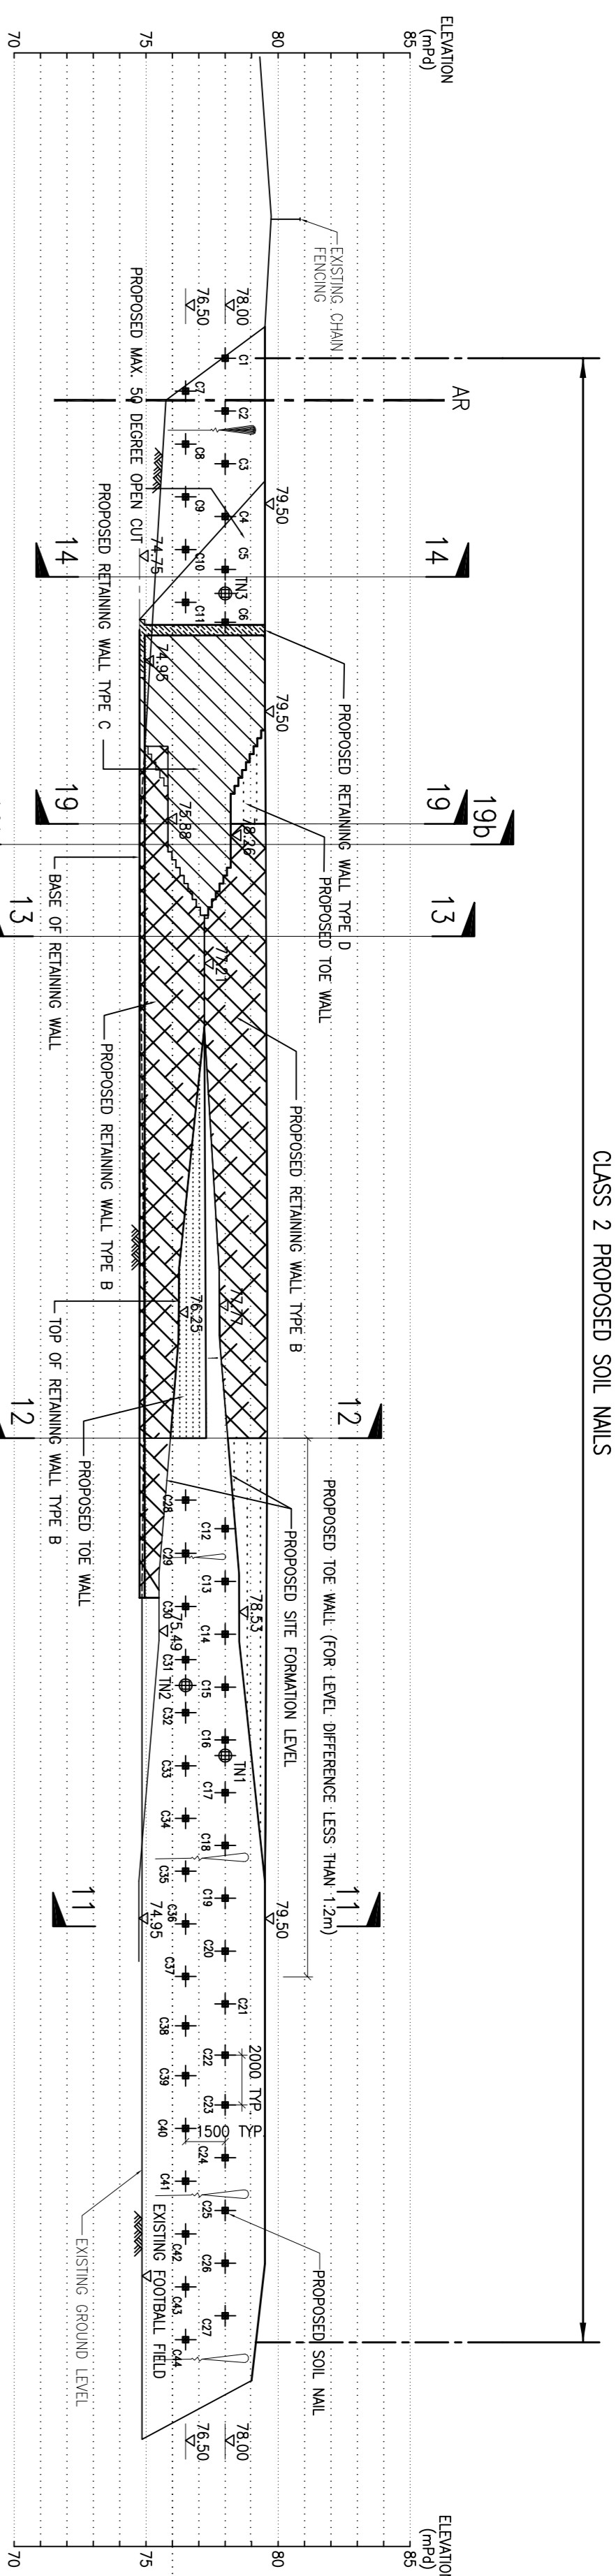

CLASS 2 PROPOSED SOIL WALLS

ELEVATION 'A'

- LEGEND:
- ◆ PROPOSED TEST WALLS
 - EXISTING SLOPE
 - NEW SLOPE
 - PROPOSED SOIL WALLS
 - EXISTING SOIL WALLS
 - ✱ EXISTING SOIL WALLS TO BE TRIMMED WITH CONSTRUCTION OF NEW SOIL WALL HEADS
 - ⊗ PROPOSED RETAINING WALL TYPE B
 - ▨ PROPOSED RETAINING WALL TYPE C
 - ▩ PROPOSED RETAINING WALL TYPE D
 - ▧ PROPOSED TOE WALL
 - ▨ WORKS UNDER IFR SUBMISSION

