



B PILLARBOX TREATMENT DETAIL
ELEVATION
SCALE 1:15

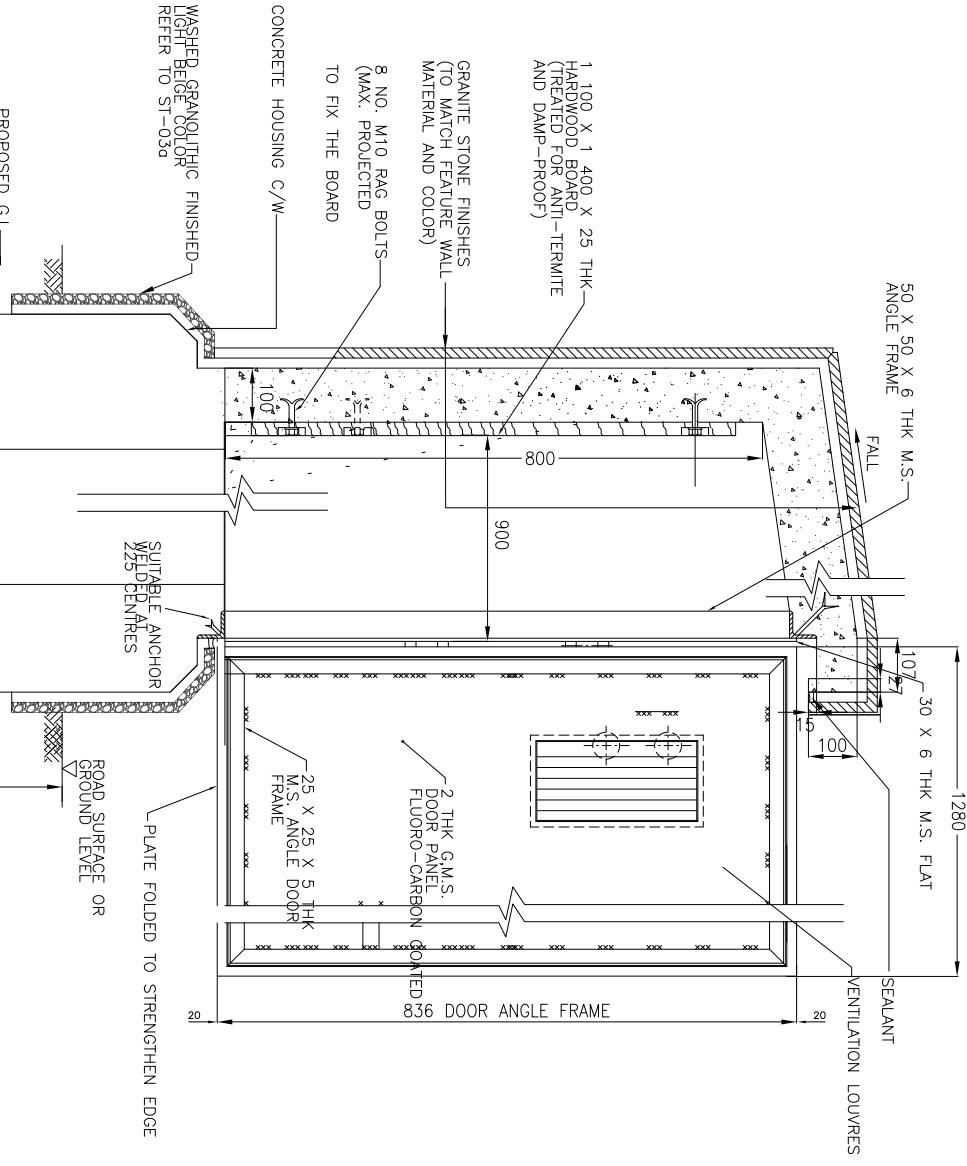

C PILLARBOX TREATMENT DETAIL
SECTION
SCALE 1:15

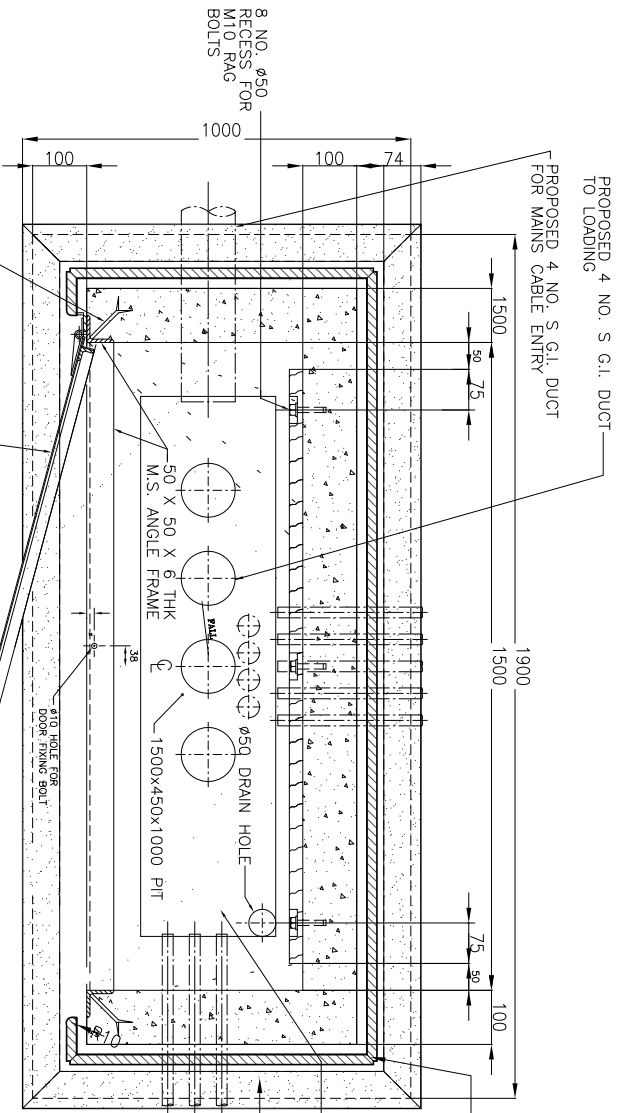

A PILLARBOX TREATMENT DETAIL
PLAN
SCALE 1:15

NOTE:
CONTRACTOR TO OBTAIN EXPANSION JOINT @ MAX. 5000mm INTERVAL TO BE APPROVED BY ARCHITECT / STRUCTURAL ENGR.
- ALL SCREENING, WATERPROOFING, STRUCTURAL SLAB SHOULD REFER TO ARCHITECT'S STRUCTURAL ENGR. SPECS. / DRAWINGS.

No.	Date	Description	Initial

Consultant Project No. 080101

ARTHUR C. S. KWOK
ARCHITECTS & ASSOCIATES LIMITED
郭志輝建築師有限公司
1401 ANGLE CENTRE ONE
KOWLOON

地TEAM 73 HK Limited
Urban design, urban planning, landscape architecture


Name	Signed	Date
Designed	KH	17 DEC 2011
Drawn	RL	12 DEC 2011
Checked	SI	18 DEC 2011
Approved	SF	08 DEC 2011

Contract No. _____

File No. _____

Project No. 420 RO

Consultant Agreement No. 9A5022

Contract LOCAL OPEN SPACE AT CHUNG YEE STREET, KOWLOON CITY DISTRICT

Drawing Title WATER/ELECTRICAL PILLAR BOX CABINET

Drawing No. AB/2263/EM126

Scale AS SHOWN
13 JAN 2012 (Date)

ARCHITECTURAL SERVICES DEPARTMENT