

Notes:

No.	Date	Description	Initial
660112		TENDER DRAWING	
Revision			
Consultant Project No.		81165	

ARTHUR C. S. KWOK
ARCHITECTS & ASSOCIATES LIMITED
140 ARCADE CENTRE ONE KOWLOON

地 TEAM 73 HK Limited
ARTUR C. S. KWOK ARCHITECTS & ASSOCIATES LIMITED
140 ARCADE CENTRE ONE KOWLOON



Name	Signed	Date
Designed		
Drawn		
Checked		
Approved		

Contract No.

File No.

Project No. 420 RO

Consultant Agreement No. 9AS022


Contract LOCAL OPEN SPACE AT CHUNG YEE STREET, KOWLOON CITY DISTRICT

Drawing Title PROPOSED SITE FORMATION LAYOUT PLAN

Drawing No. SF/2263/INTSF001

Scale AS SHOWN

ARCHITECTURAL SERVICES DEPARTMENT

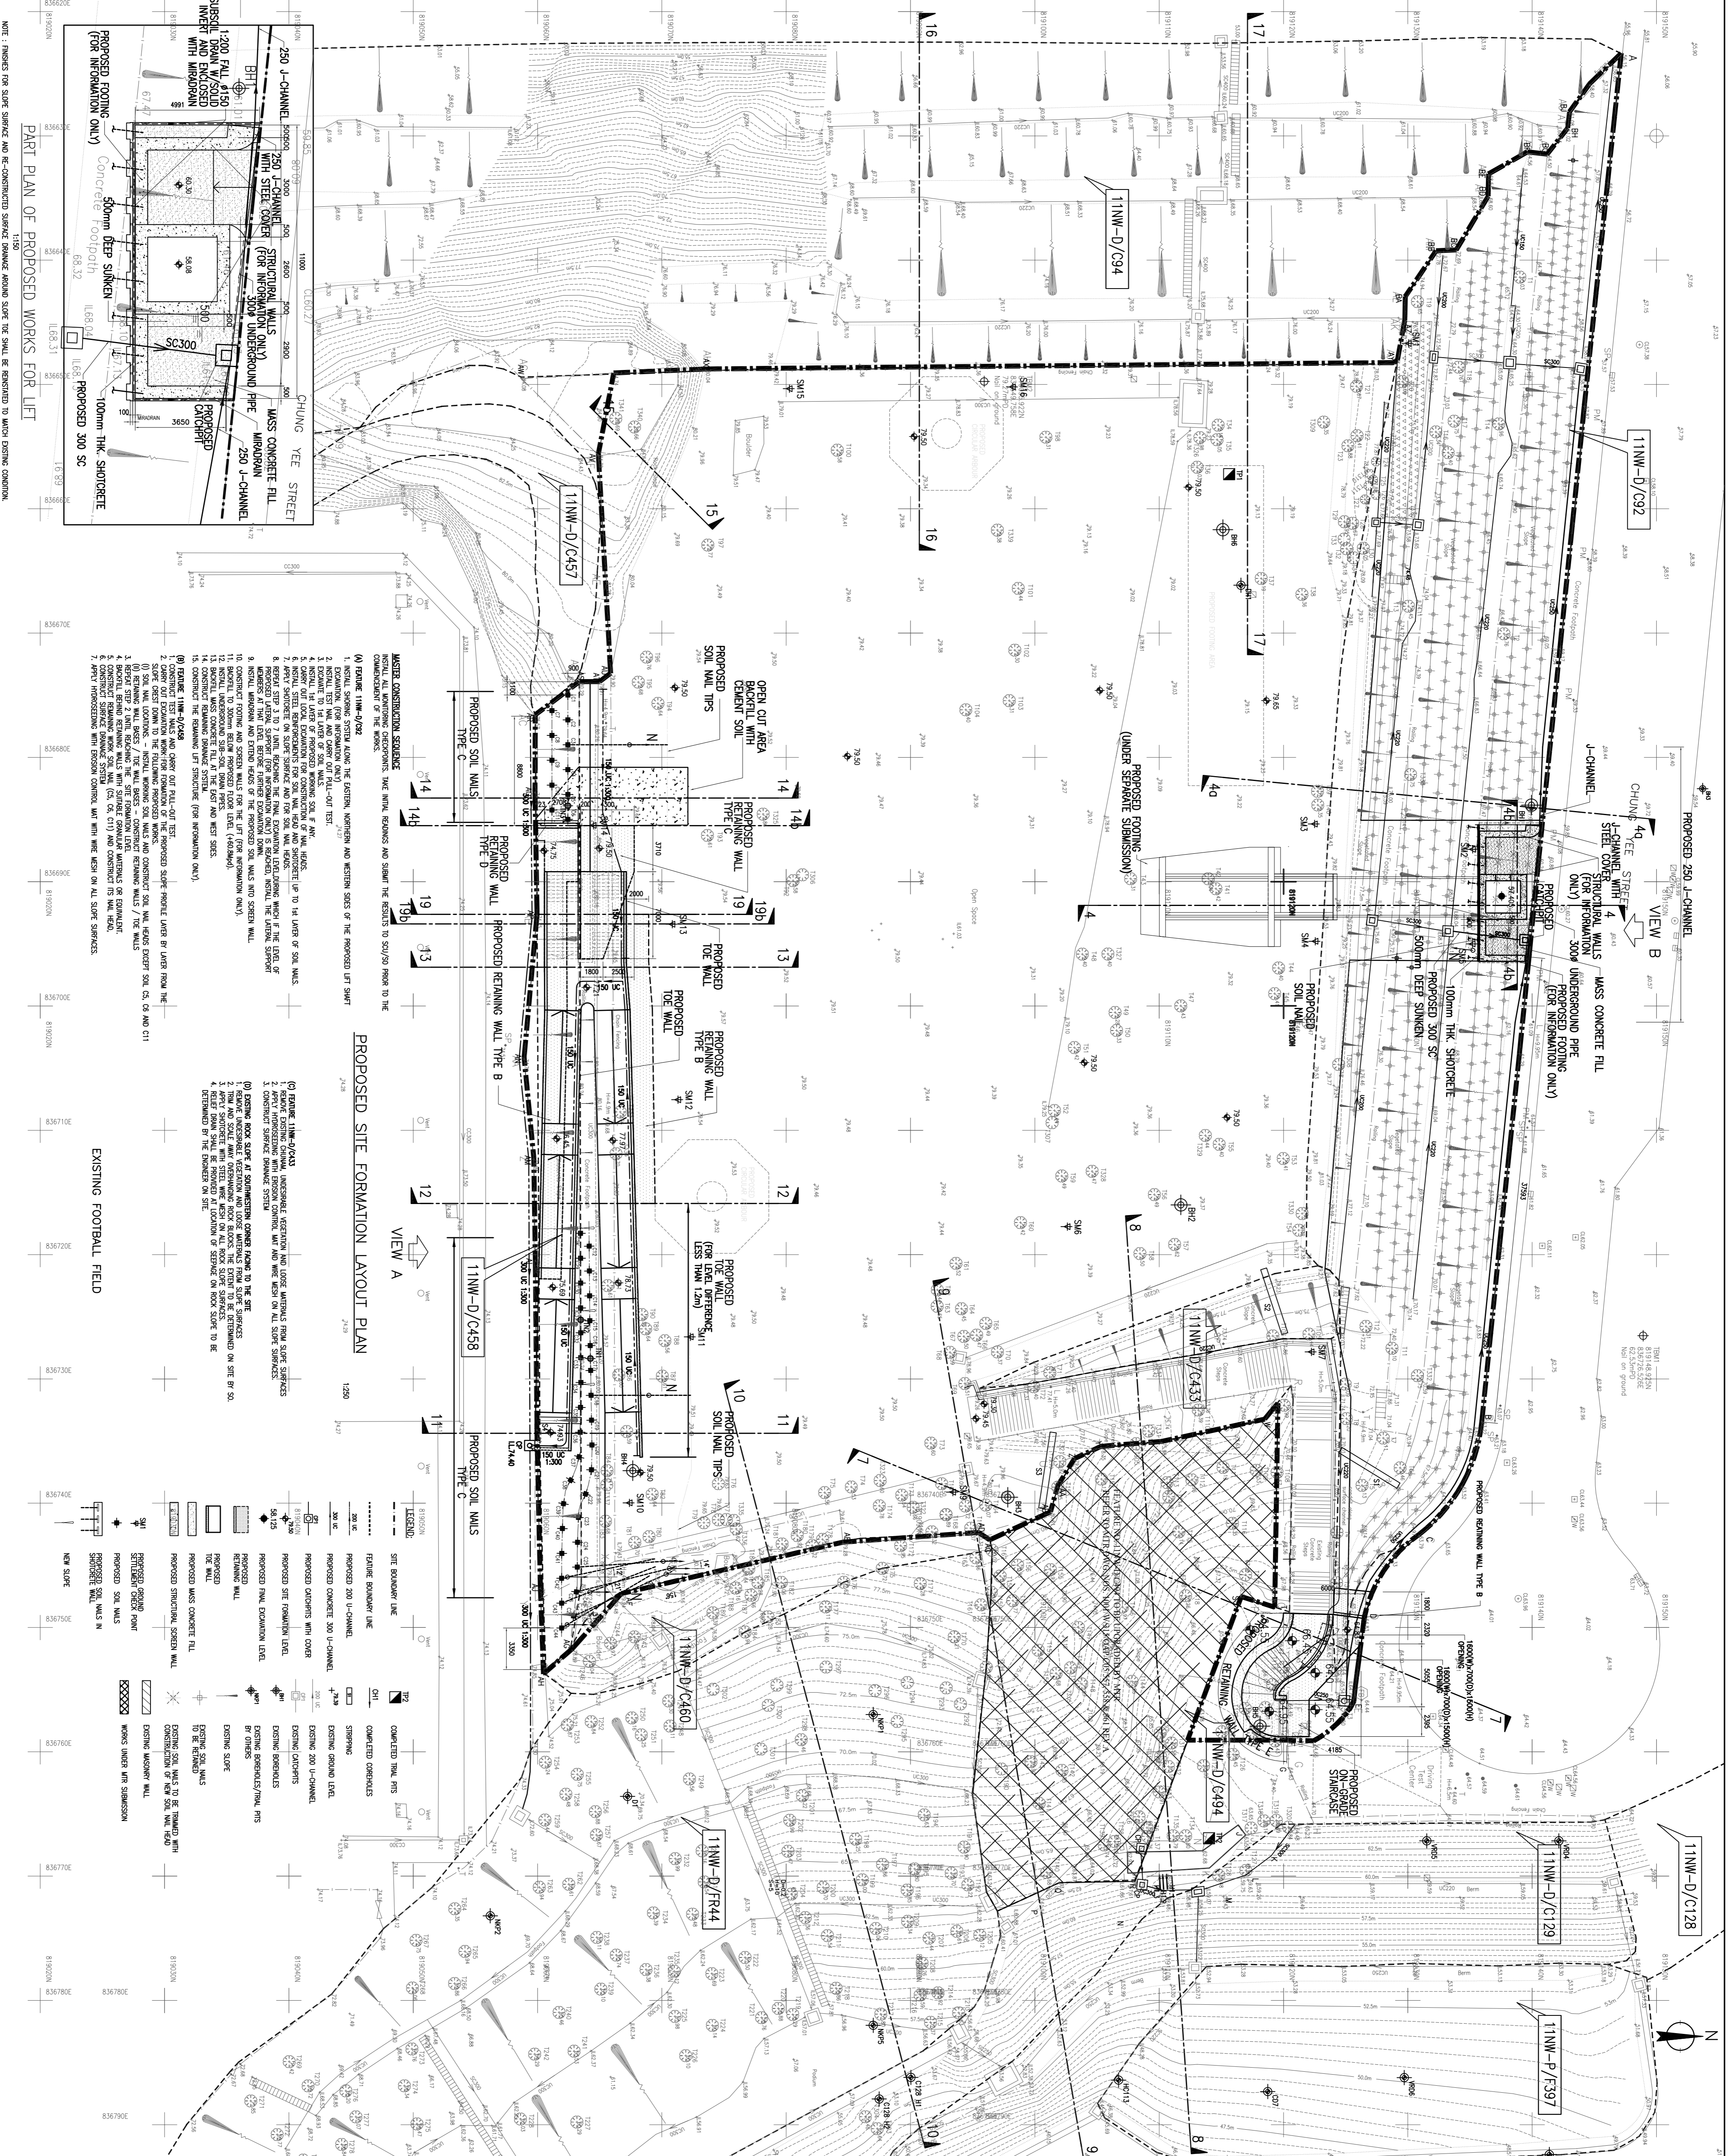


MAJOR CONSTRUCTION SEQUENCE
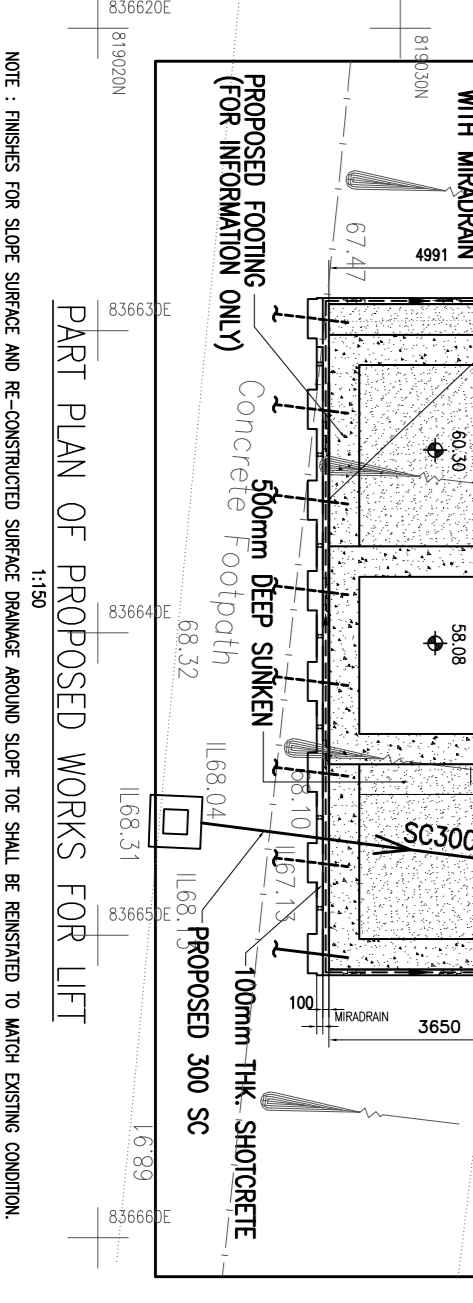

PROPOSED 300 SC
PROPOSED 100mm THK. SHOTCRETE